


Street Scene

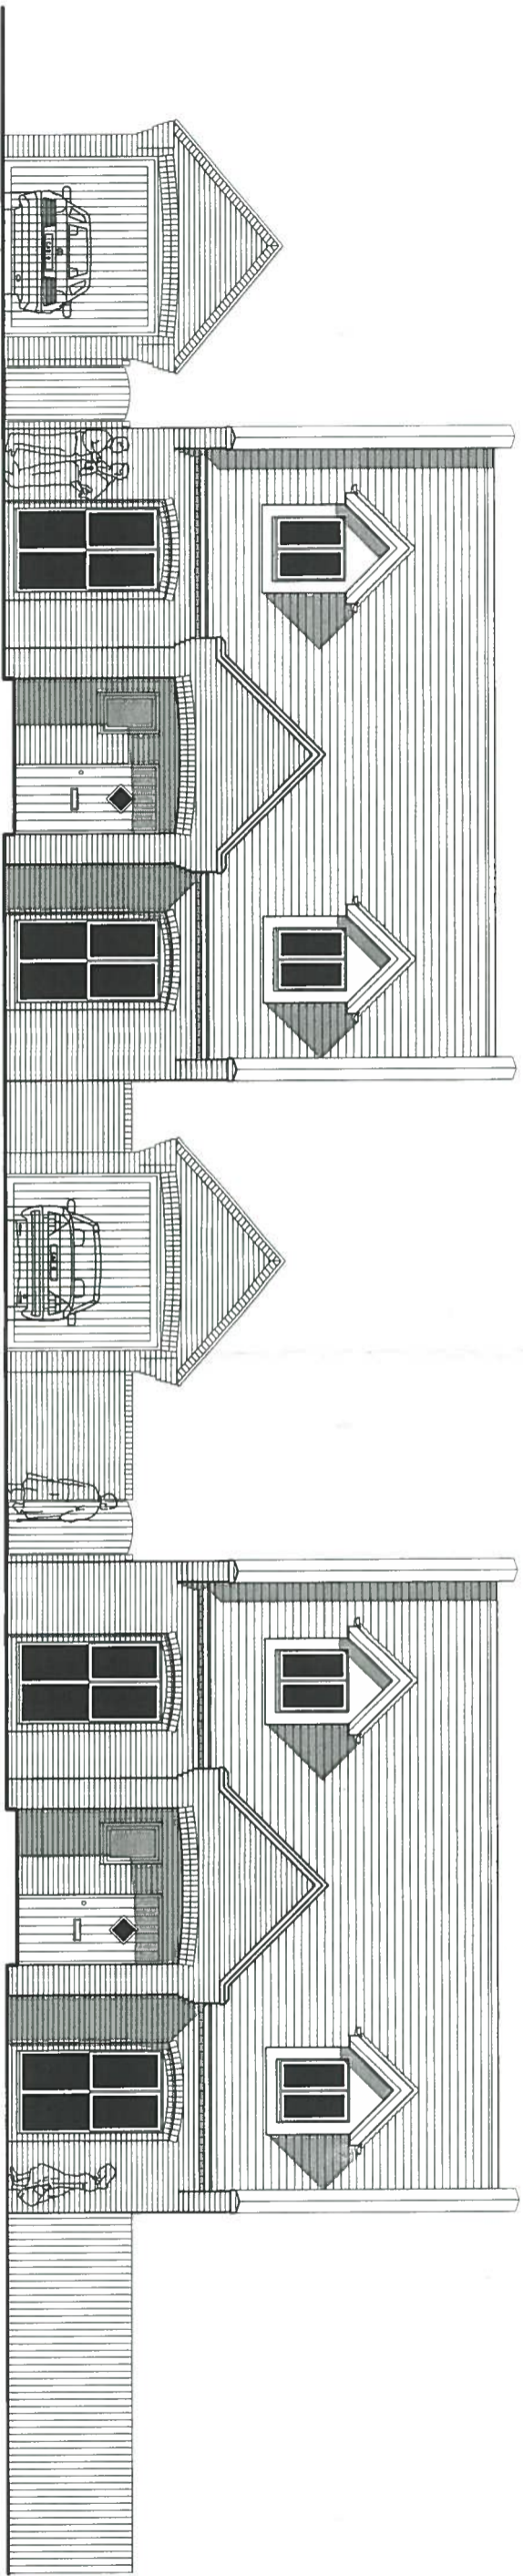

Notes  
 © This drawing is the copyright of the Architects and may not be reproduced or used except by written permission. Figured dimensions to have precedence over scaling. Read this drawing in conjunction with the specification. Check site dimensions prior to fabrication, etc. Refer any discrepancies found to the Architect. Whether specifically stated or not, all work is to comply with The Building Regulations. The requirements of the NHBC/Zurich. The client's General Development Brief.

REV	DATE	AMENDMENT	by



CLIENT  
 BLUE HOUSE BARNS MANAGEMENT,  
 C/O KAYE HARRISON, 1 BLUE  
 HOUSE BARNS, TF10 7UE

JOB TITLE  
 LAND ADJACENT TO:  
 BLUE HOUSE BARNS  
 NEWPORT, SHROPSHIRE, TF10 7UE

DRAWING

BOROUGH OF TELFORD & WREKIN  
 ENVIRONMENT & REGENERATION

07 JAN 2015

**RECEIVED**

SCALE	1:100@A3	DATE	DEC 2014
JOB NO	1302		
DWG NO	P05		