


PLANNING

© Copyright

NOTES

THIS DRAWING, IDEAS AND CONCEPTS ARE COPYRIGHT OF THE JOHNSON AND JOHNSON DESIGN PARTNERSHIP LTD AND NOT TO BE REPRODUCED EXCEPT BY WRITTEN PERMISSION.
ALL DIMENSIONS TO BE CHECKED ON SITE AND ANY DISCREPANCIES AND ADJUSTMENTS TO BE NOTED AND PASSED TO THE CA FOR FURTHER INSTRUCTIONS. DO NOT SCALE DRAWING. IF IN DOUBT ASK.

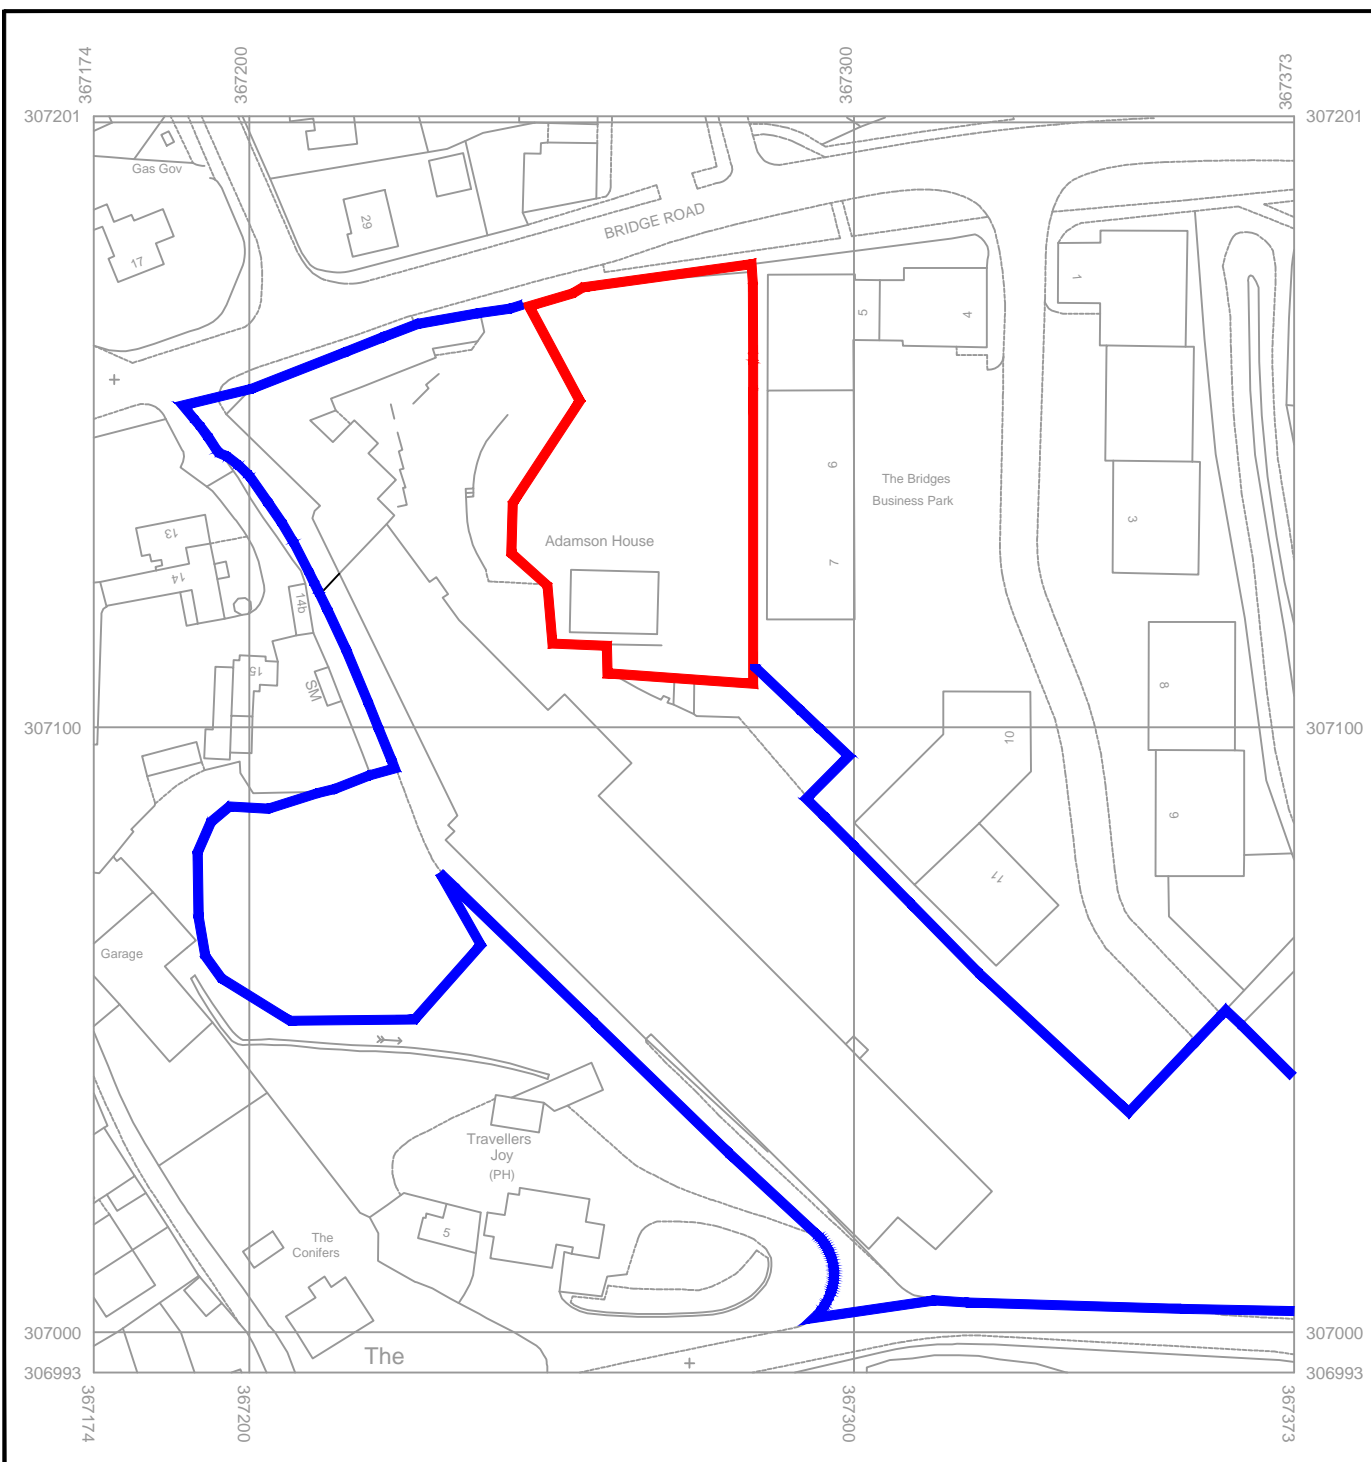

(c) Crown Copyright 2011
Reproduction in whole or in part is prohibited
without the prior permission of Ordnance Survey



Please [Google](#) search for 'Johnson Design Partnership Ltd'



JOHNSON
DESIGN PARTNERSHIP LTD

Johnson House Station Lane Bridgnorth Shropshire WV16 5DP Tel: 01746 768191 Fax: 01746 769515	Hamilton House Mabledon Place, Bloomsbury LONDON WC1H 9BD Tel: 020 7953 0418
---	---

Client:
Scott Hughes
Horsehay Development

Drawing Title: Location Plan	Scale: A4 @ 1:1250	Date:
Drawing No.:	Project No.:	Revision:
Drawn by:	Check by:	REV C