



Ordnance Survey<sup>®</sup>  
OS Sitemap<sup>™</sup>

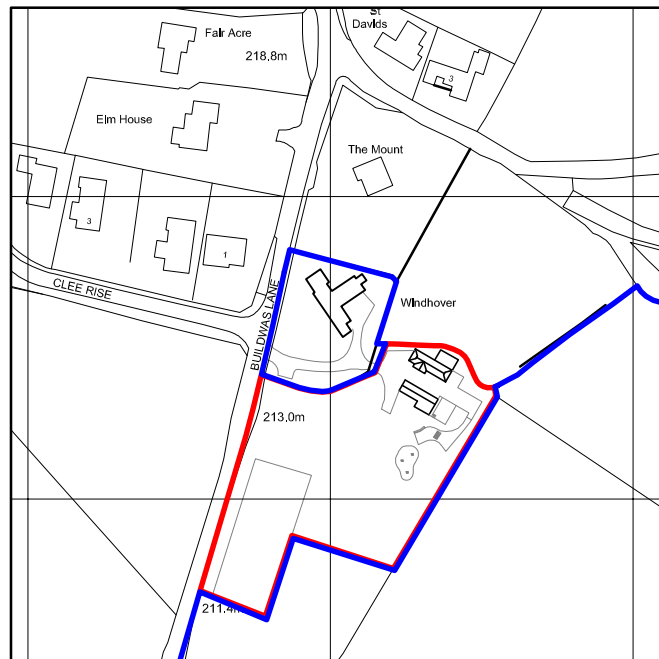

© Crown Copyright 2014  
Reproduction in whole or in part is prohibited  
without the prior permission of Ordnance Survey.

**Location Plan 1:2500**

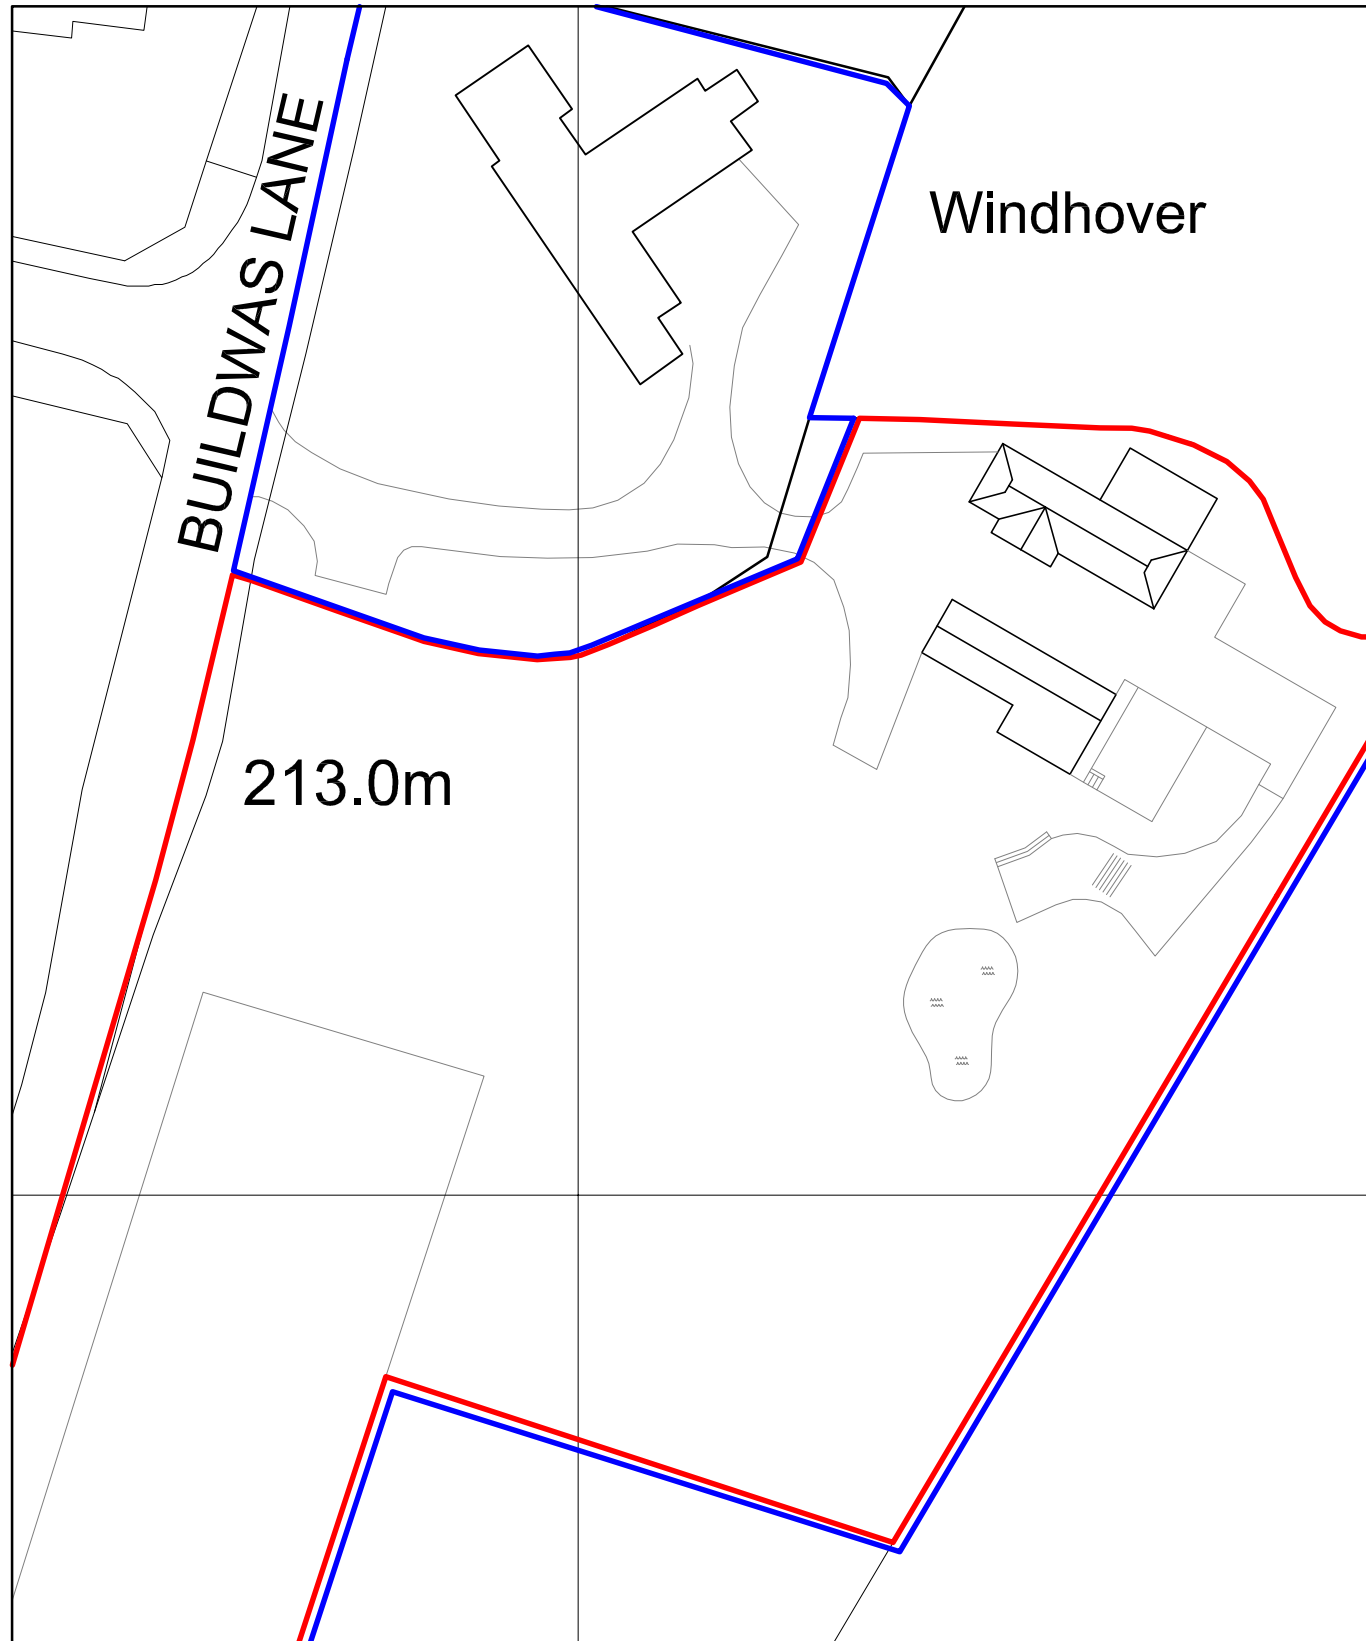

**Block Plan 1:500**

All dimensions are in mm. Print with no scaling. This plan has been prepared for planning and building regulations only. All dimensions should be checked on site. Copyright 2014.

Drawing  
**Location & Block Plan**

Title  
New Dwelling  
Land Adj. Windhover  
Buildwas Lane  
Little Wenlock  
Telford  
Shropshire  
TF6 5AZ

Client  
**Ms M Miller**

 **David Humphreys Limited**  
chartered surveyors, planning and architectural consultants

buildingdesigner.co.uk  
01743 232423  
71 The Mount  
Shrewsbury  
SY3 8PL



scale shown	paper size A3	drawing no. 2071/1	date Sept 14
-------------	---------------	--------------------	--------------