
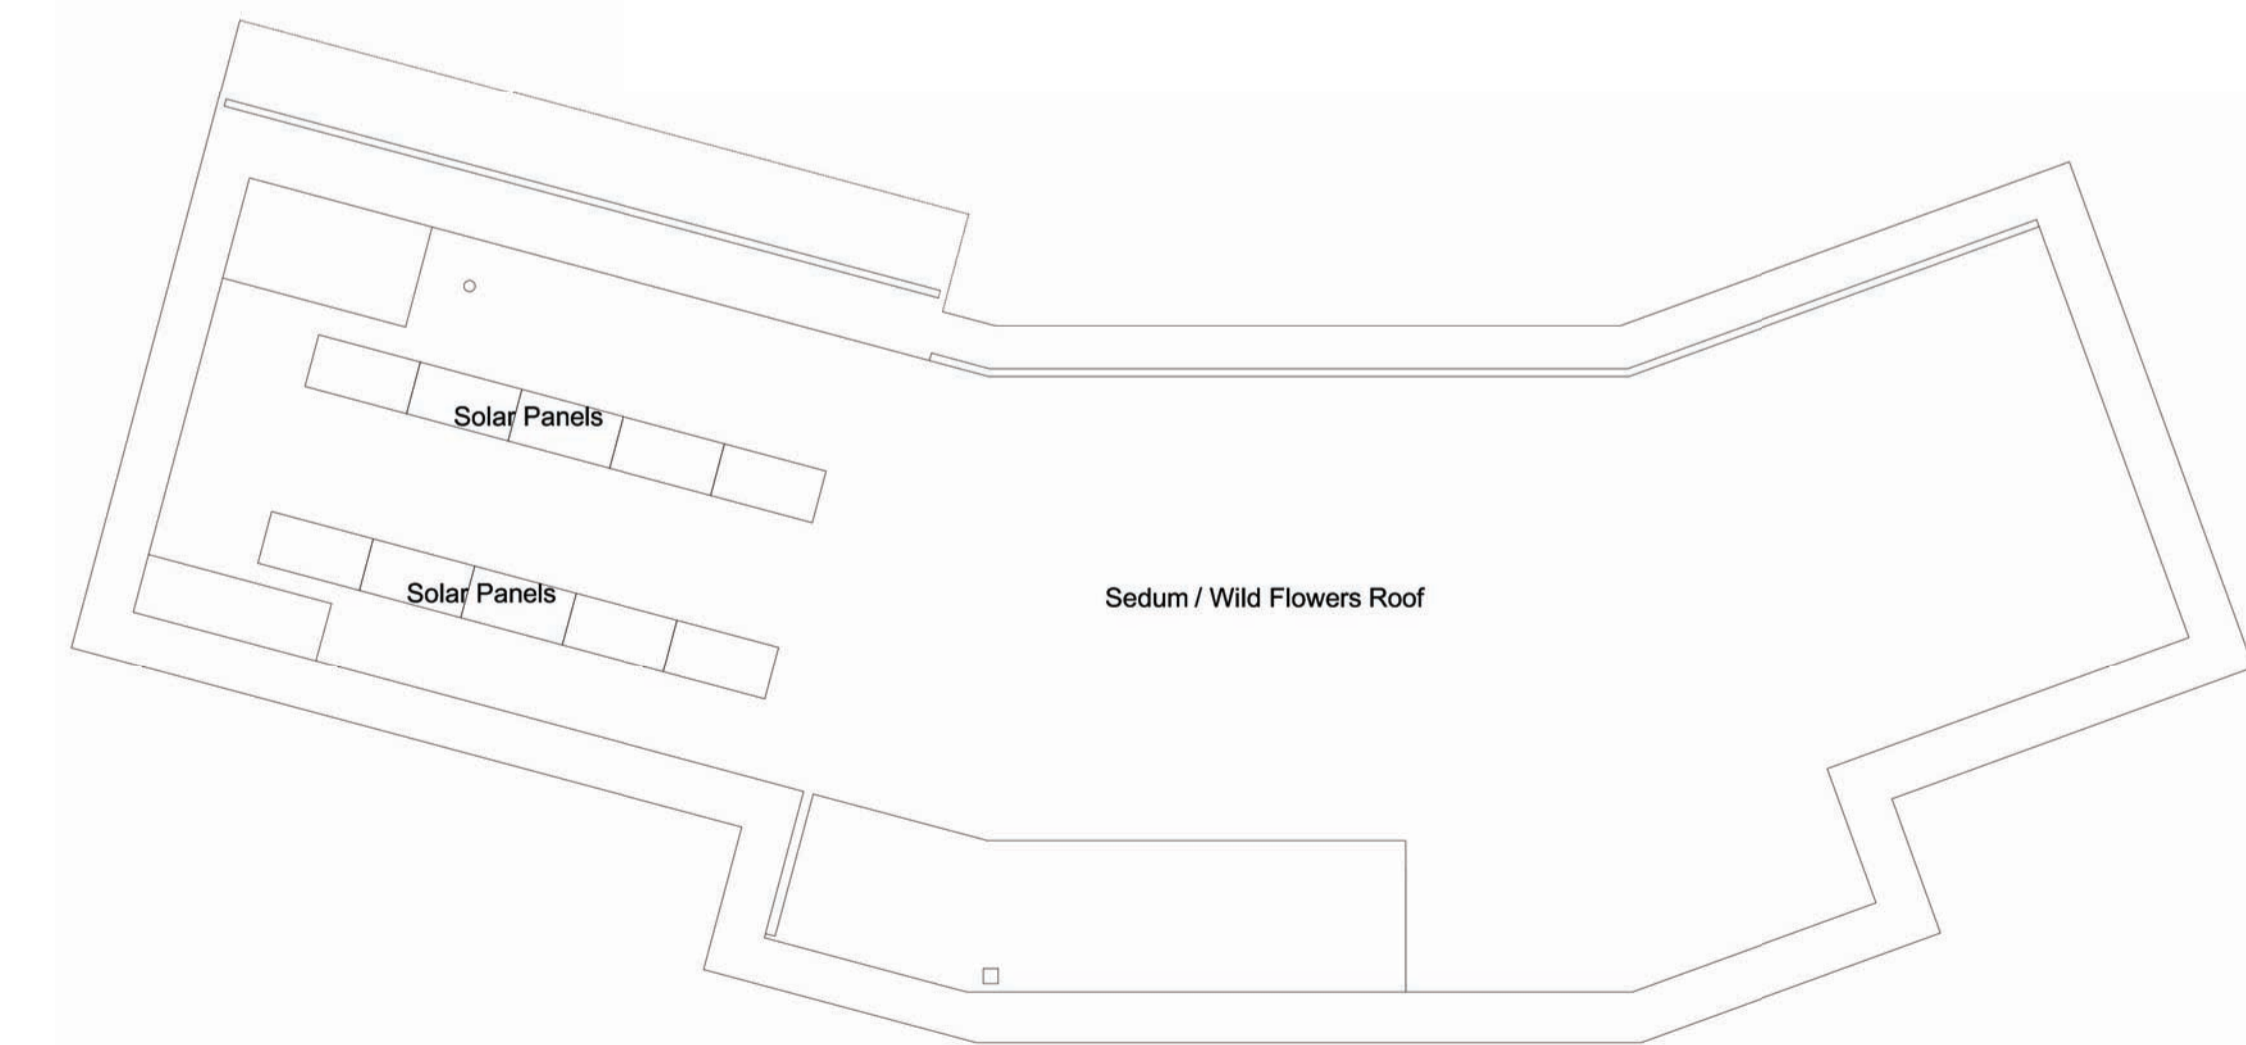


NOTES:  
 THIS DRAWING, IDEAS AND CONCEPTS ARE COPYRIGHT OF THE JOHNSON AND JOHNSON DESIGN PARTNERSHIP LTD AND NOT TO BE REPRODUCED EXCEPT BY WRITTEN PERMISSION.  
 ALL DIMENSIONS TO BE CHECKED ON SITE AND ANY DISCREPANCIES AND ADJUSTMENTS TO BE NOTED AND PASSES TO THE CA FOR FURTHER INSTRUCTIONS.  
 DO NOT SCALE DRAWING, IF IN DOUBT ASK.

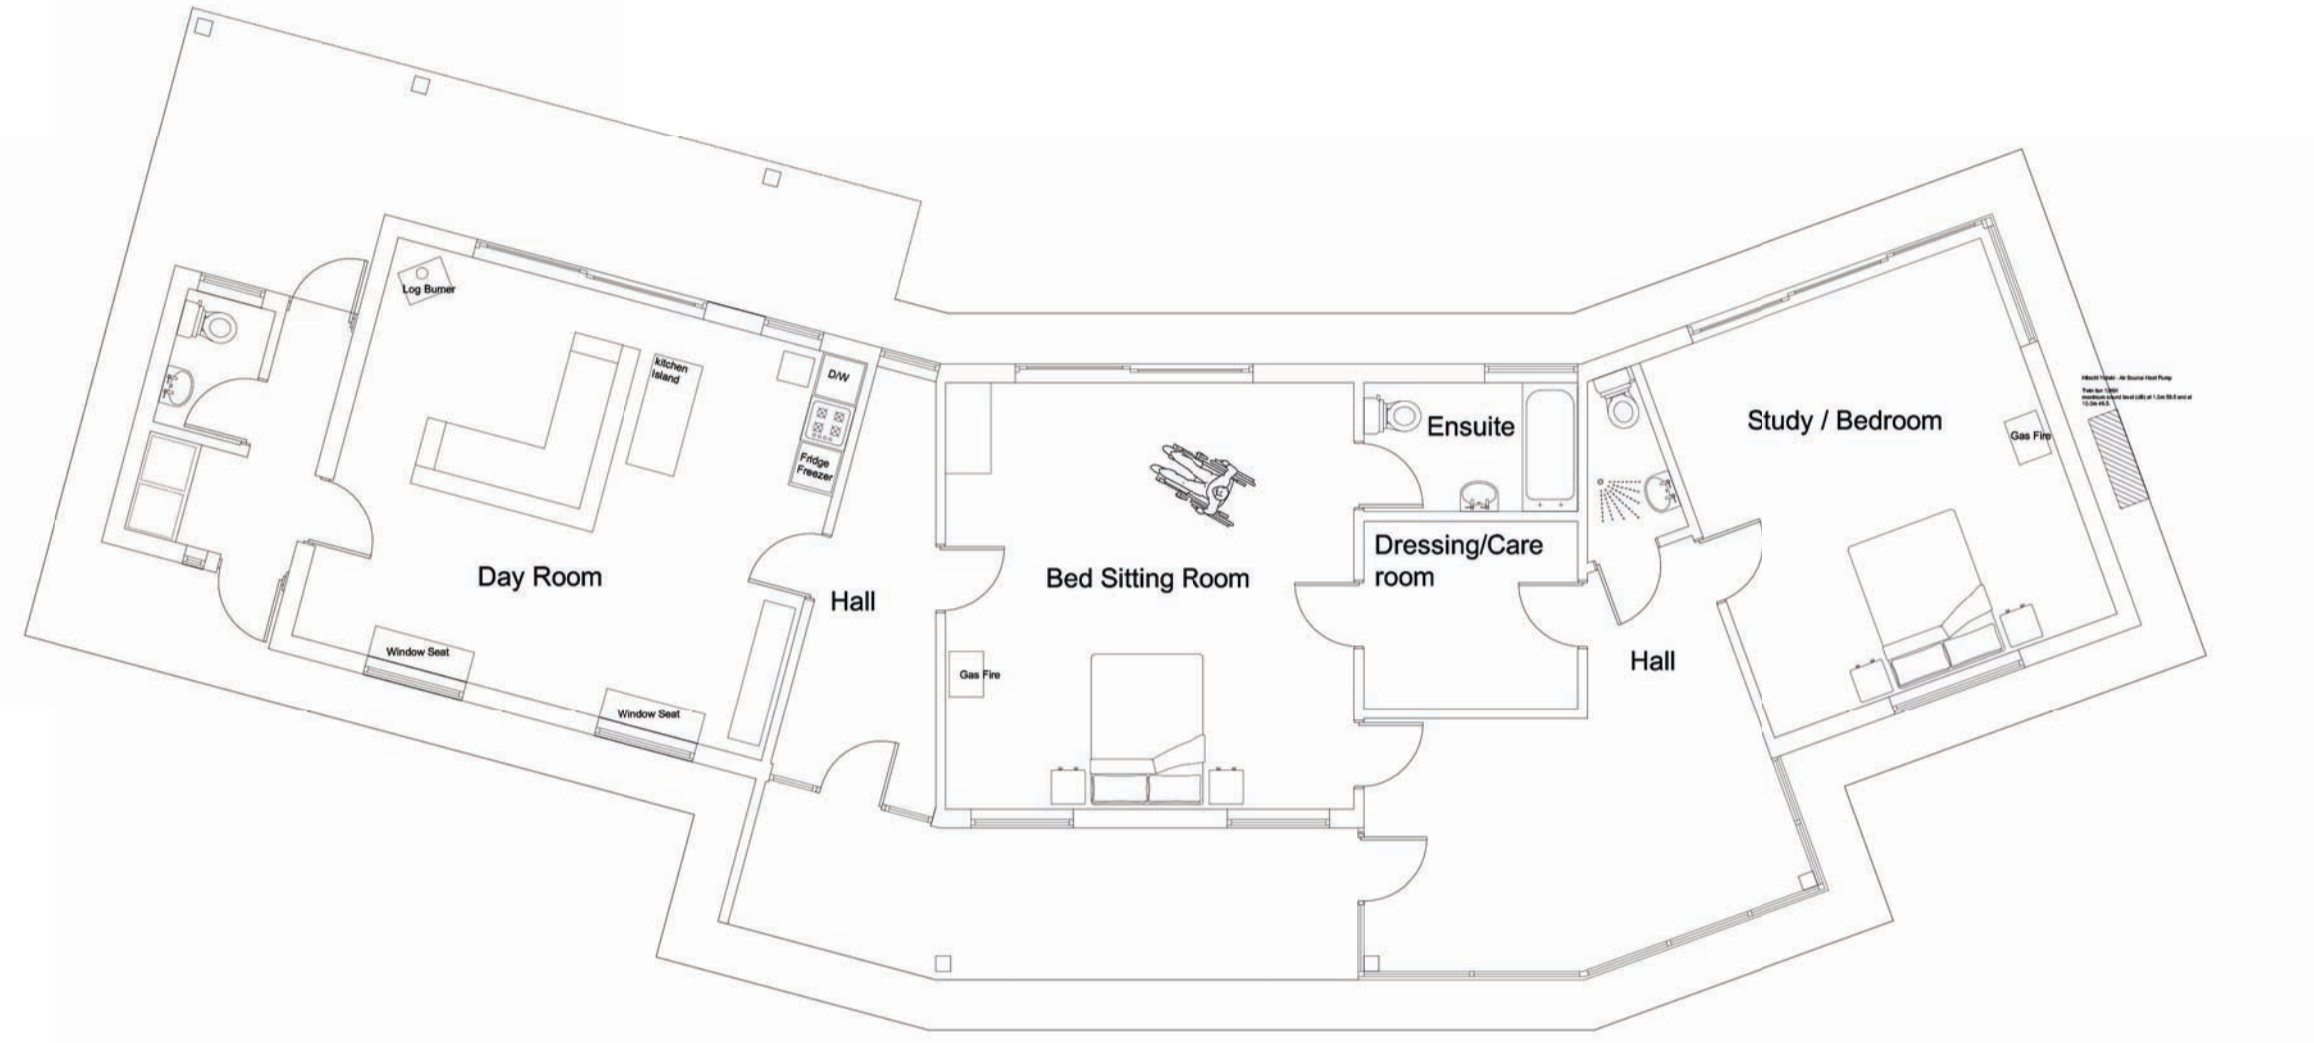

Rev	Details	Date
 <b>JOHNSON</b> DESIGN PARTNERSHIP LTD		
Johnson House Station Lane Bridgnorth Shropshire WV16 5DP		Hamilton House Mabledon Place Bloomsbury LONDON WC1H 9BD
client:	Ms M Miller	
project:	New Dwelling Land Adj. Windover Bulwark Lane Little Witley Tetford Shropshire TF8 5AZ	
Scale:	A1 @ 1:100	Drawn by: Check by:
Drawing Title:	Drawing No.	Drawing Revision
Proposed Plans & Elevations	2071/2 REV A	