




Trevden

Greyhound Hill

Main Road

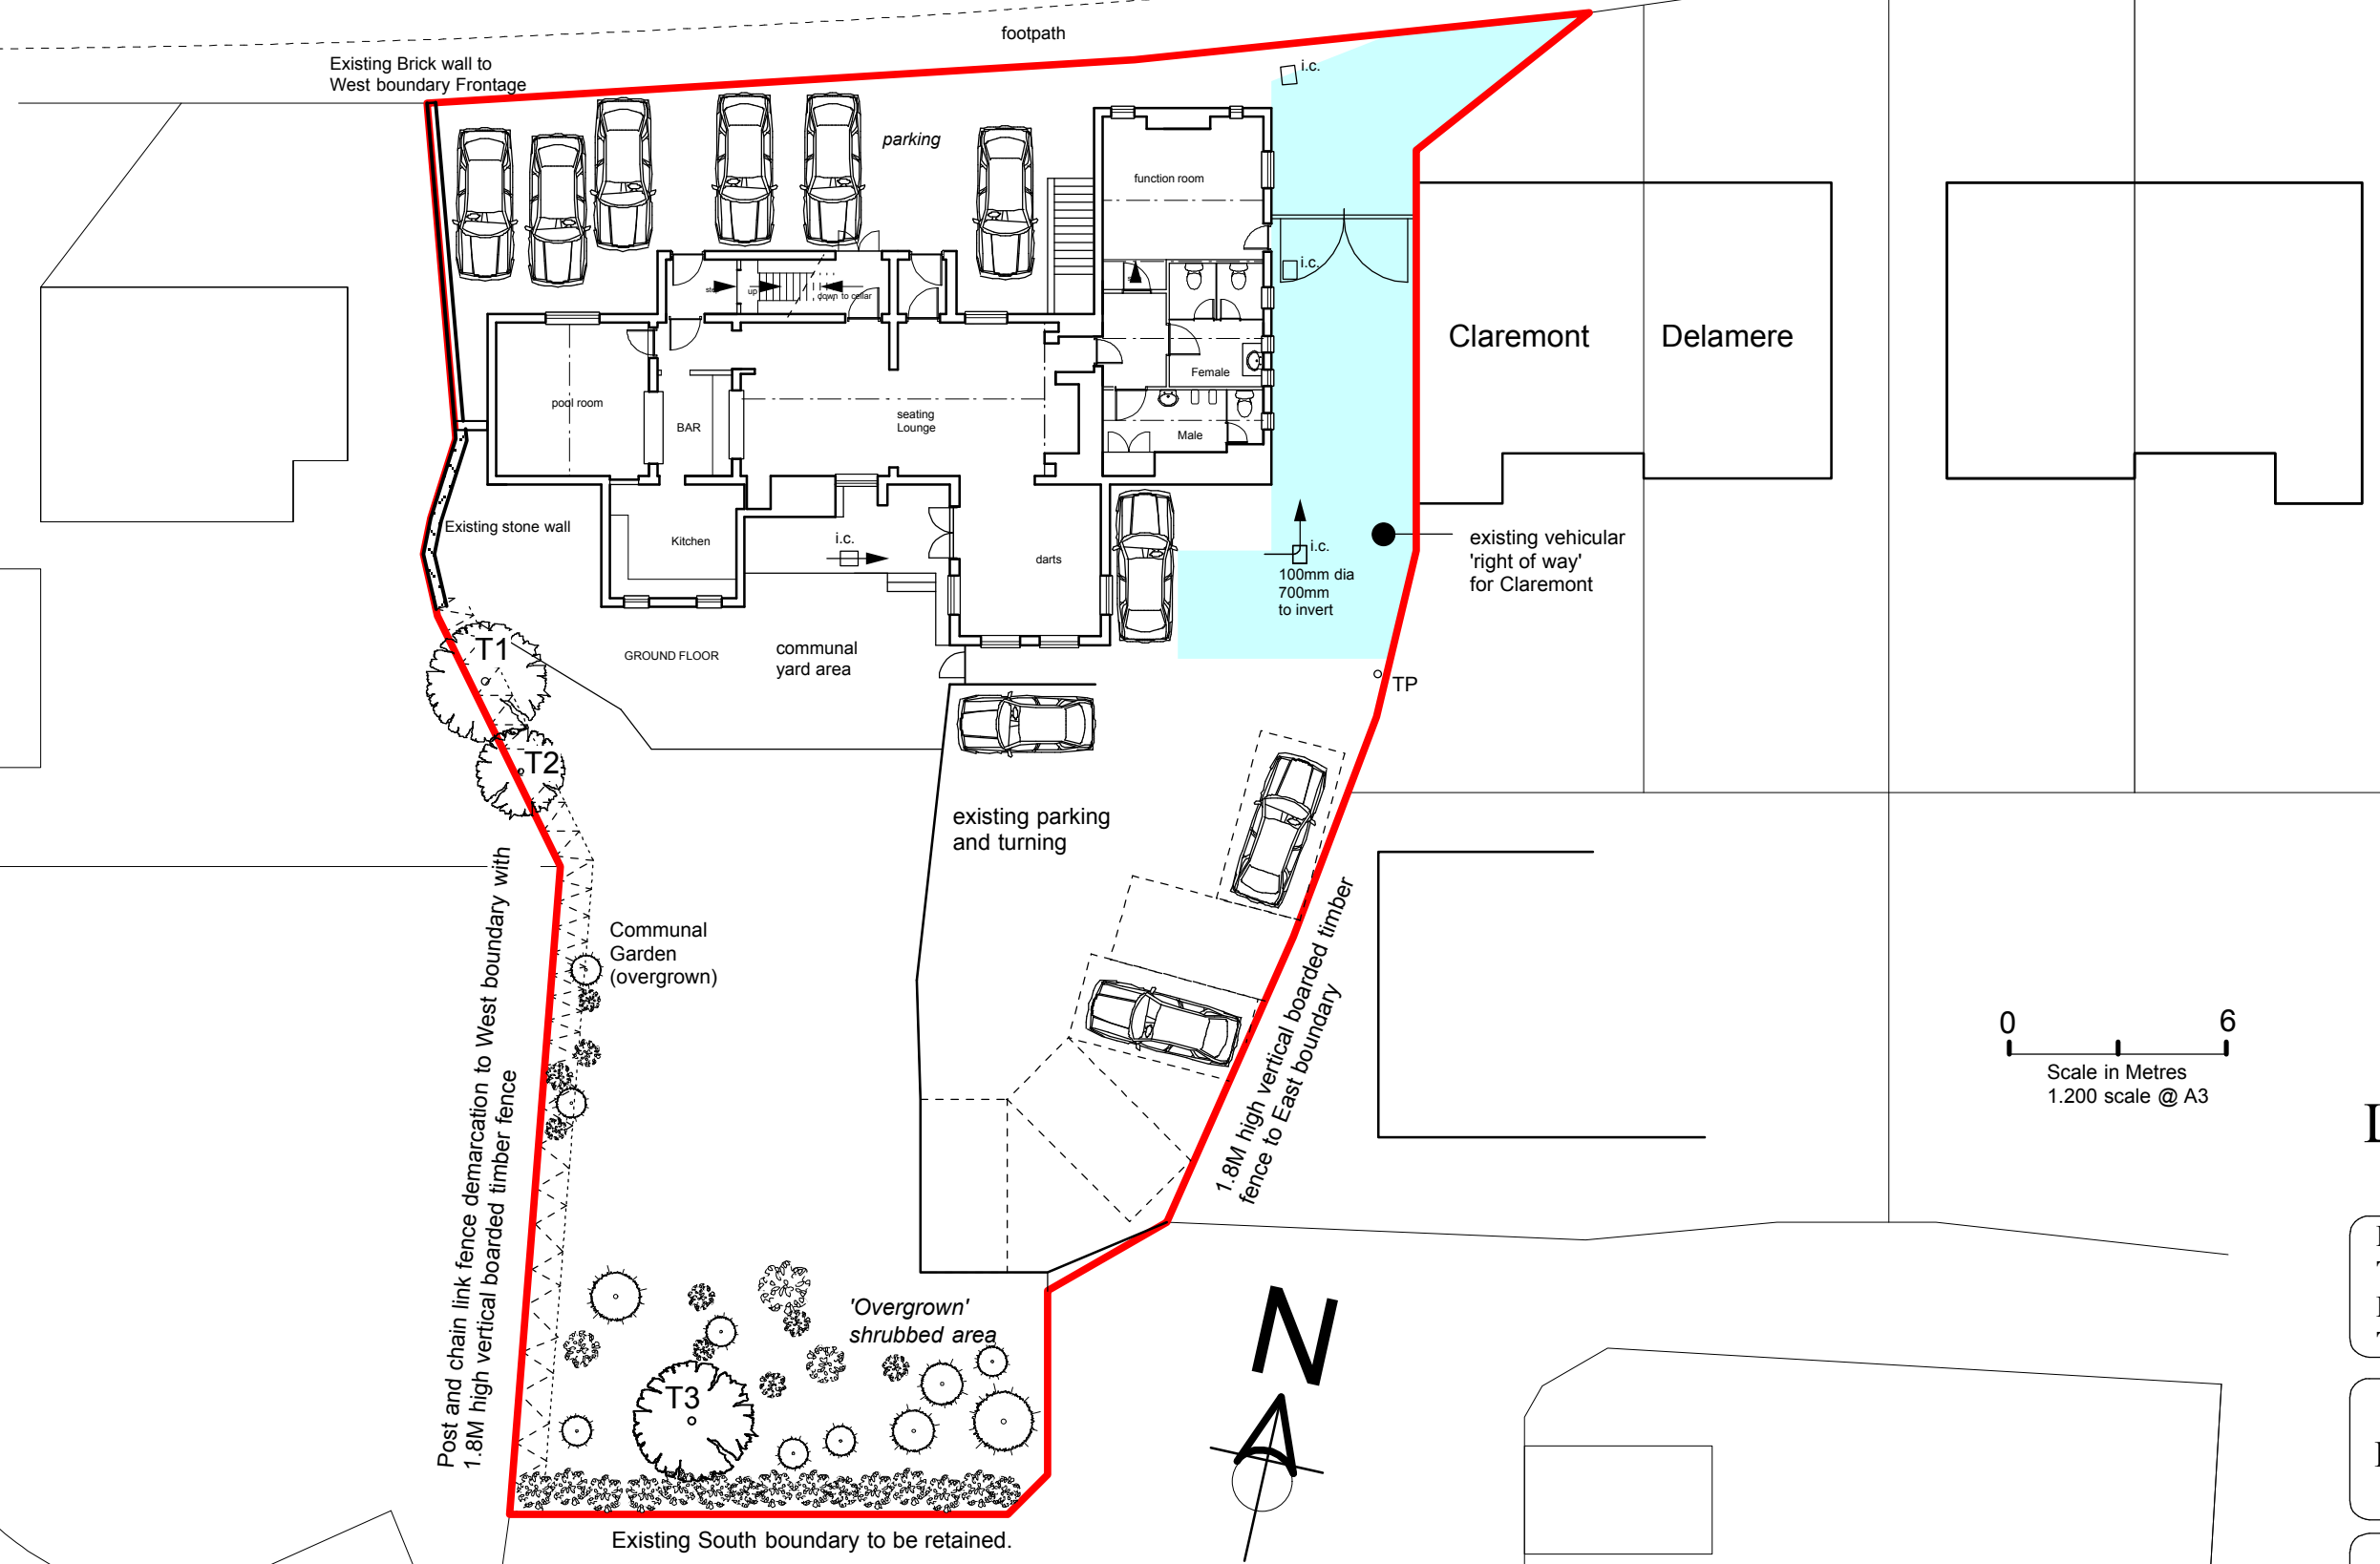

Old Park Road

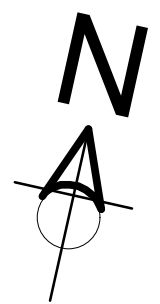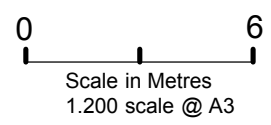

LJD Design

Architectural Technologist

Mr S. Khaira
The Stafford Arms
Main Road Ketley Bank
Telford Shropshire

Existing Site Layout Plan

286 / E03	March 2015
	1:200