





North Elevation - Front

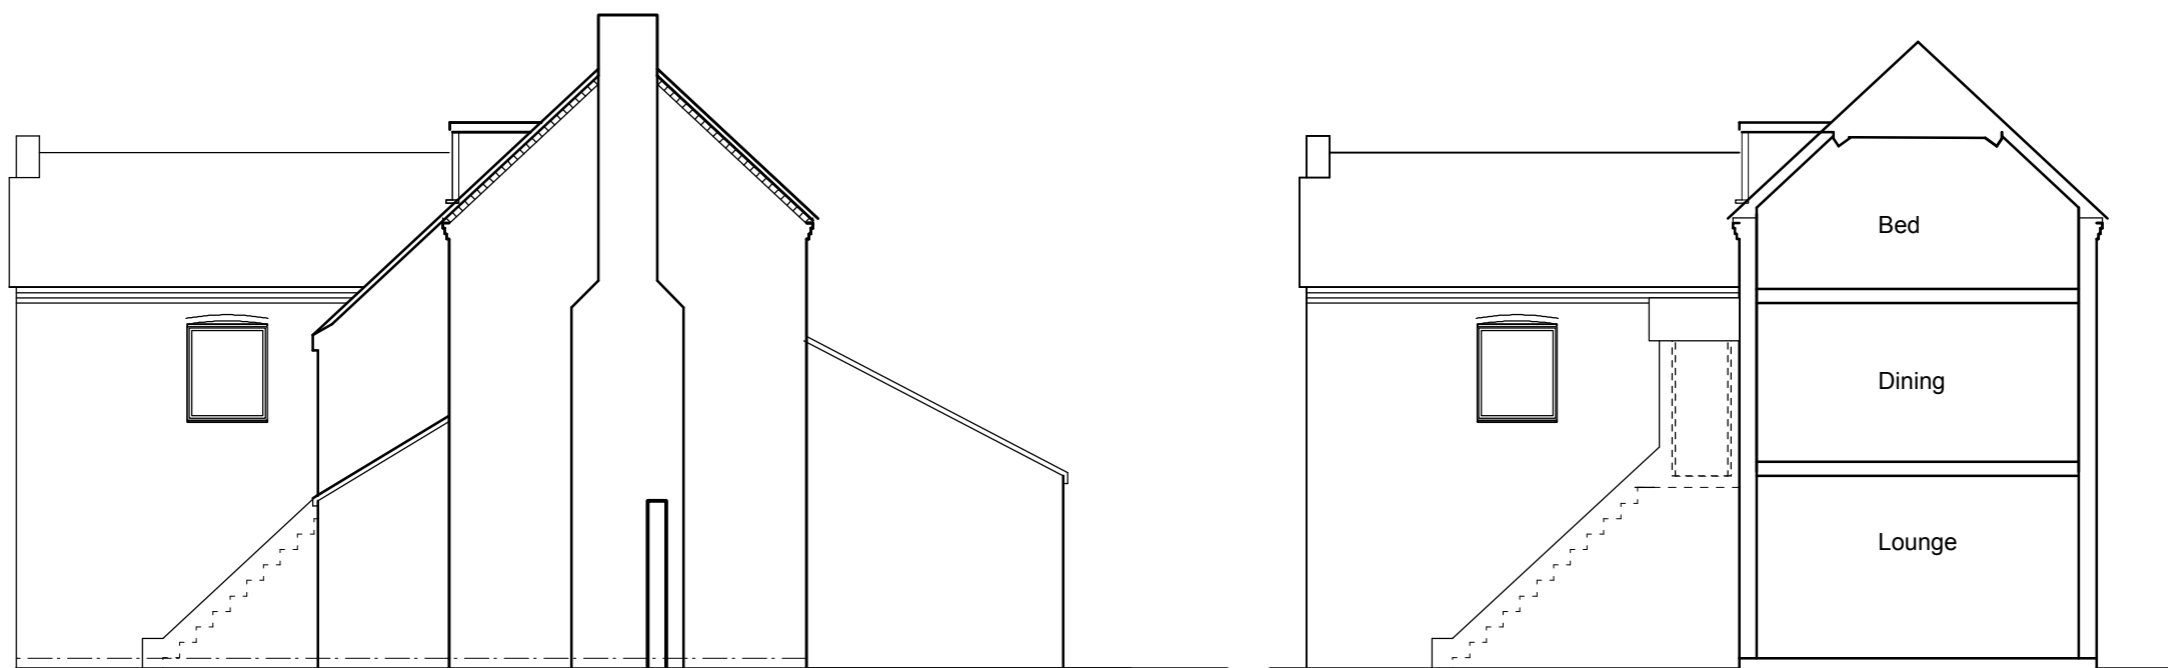

West Elevation - Side

West Elevation - Side Section

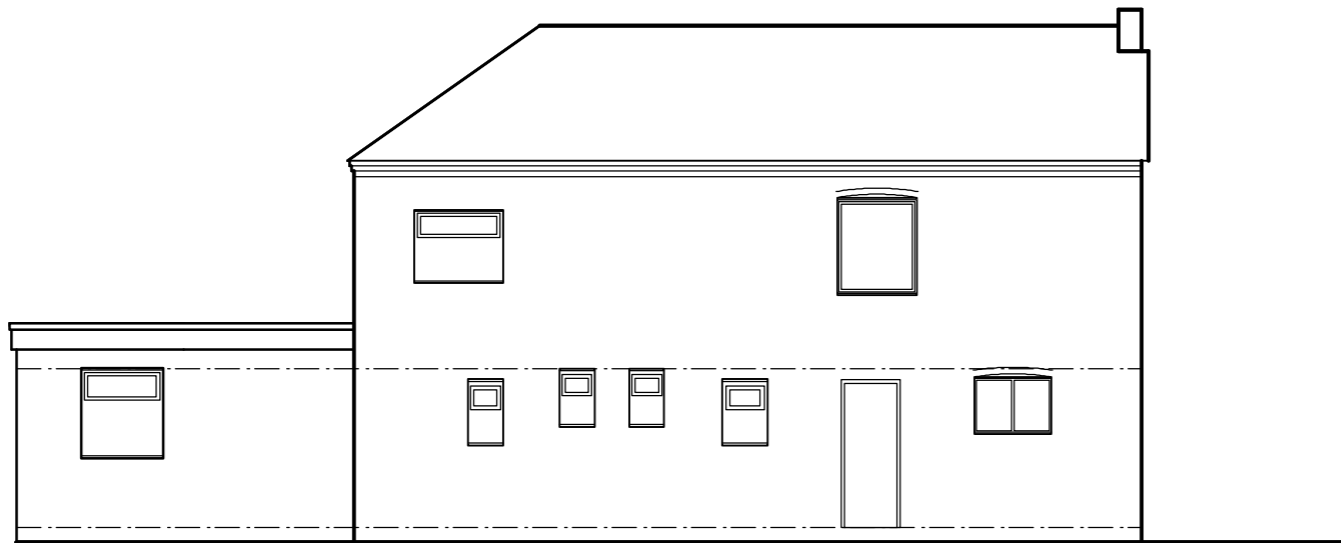


East Elevation - Side

**External Finishes For All Elevations**

- Brown Concrete Roof Tiles to remain
- Smooth Render to front elevation to remain.
- Red Brown External brickwork to remain with brick infill to match existing where shown
- White double glazed windows.
- Standard velux rooflights where shown



South Elevation - Rear

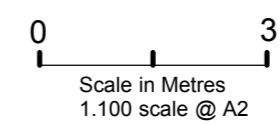

**LJD Design**

Architectural Technologist

**Mr S. Khaira**  
**The Stafford Arms**  
**Main Road Ketley Bank**  
**Telford Shropshire**

**Existing Elevations**

**286 / E02**

March 2015  
 1.100