


North Elevation - Front

External
Staircase
Apartment 4 First Floor


Ground Floor
Entrance
Apartment 2 Ground Floor

LOBBY ACCESS
Apartment 1 Ground Floor
Apartment 5 First Floor
Apartment 6 First / Second Floor

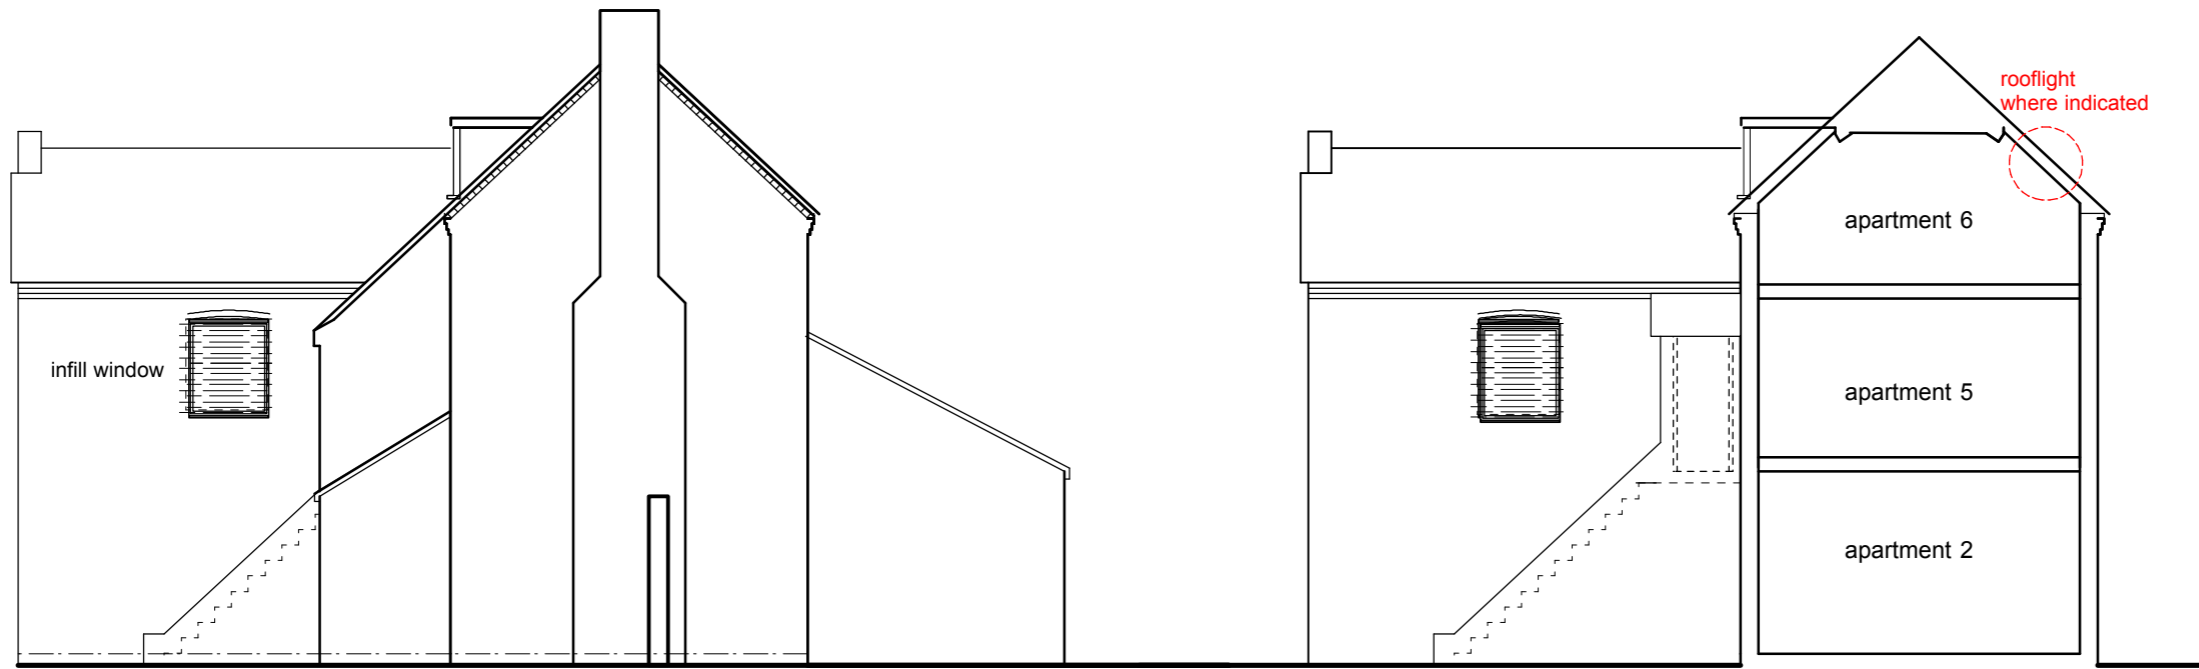

West Elevation - Side

West Elevation - Side Section

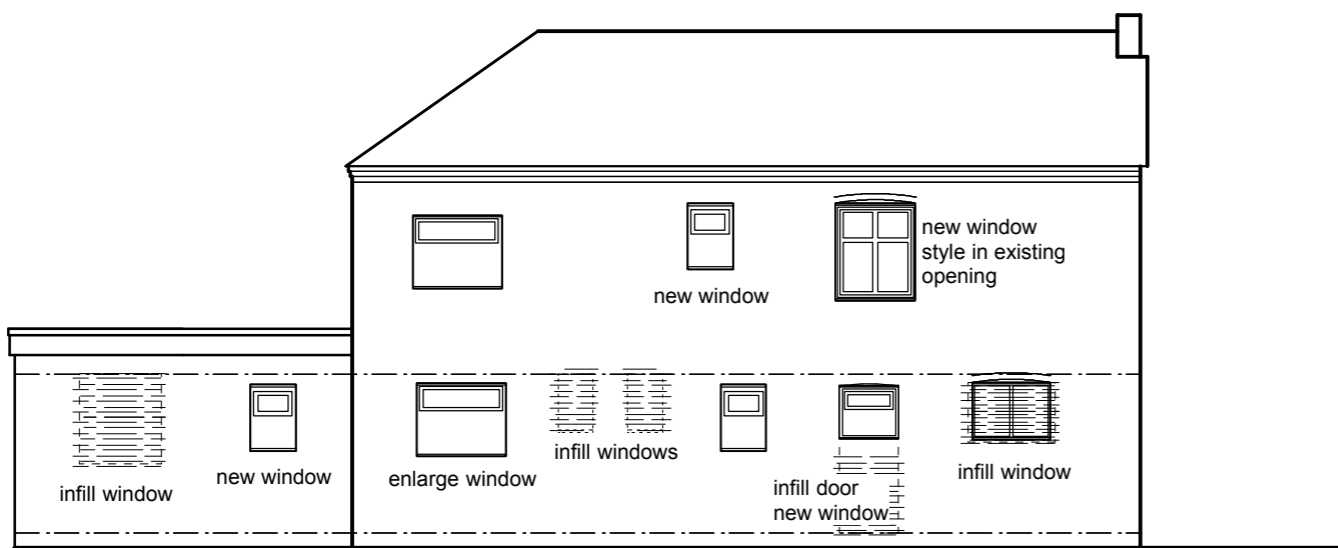

East Elevation - Side


External Finishes For All Elevations

Brown Concrete Roof Tiles to remain

Smooth Render to front elevation to remain.
Red Brown External brickwork to remain
with brick infill to match existing where shown

White double glazed windows.

Standard velux rooflights where shown

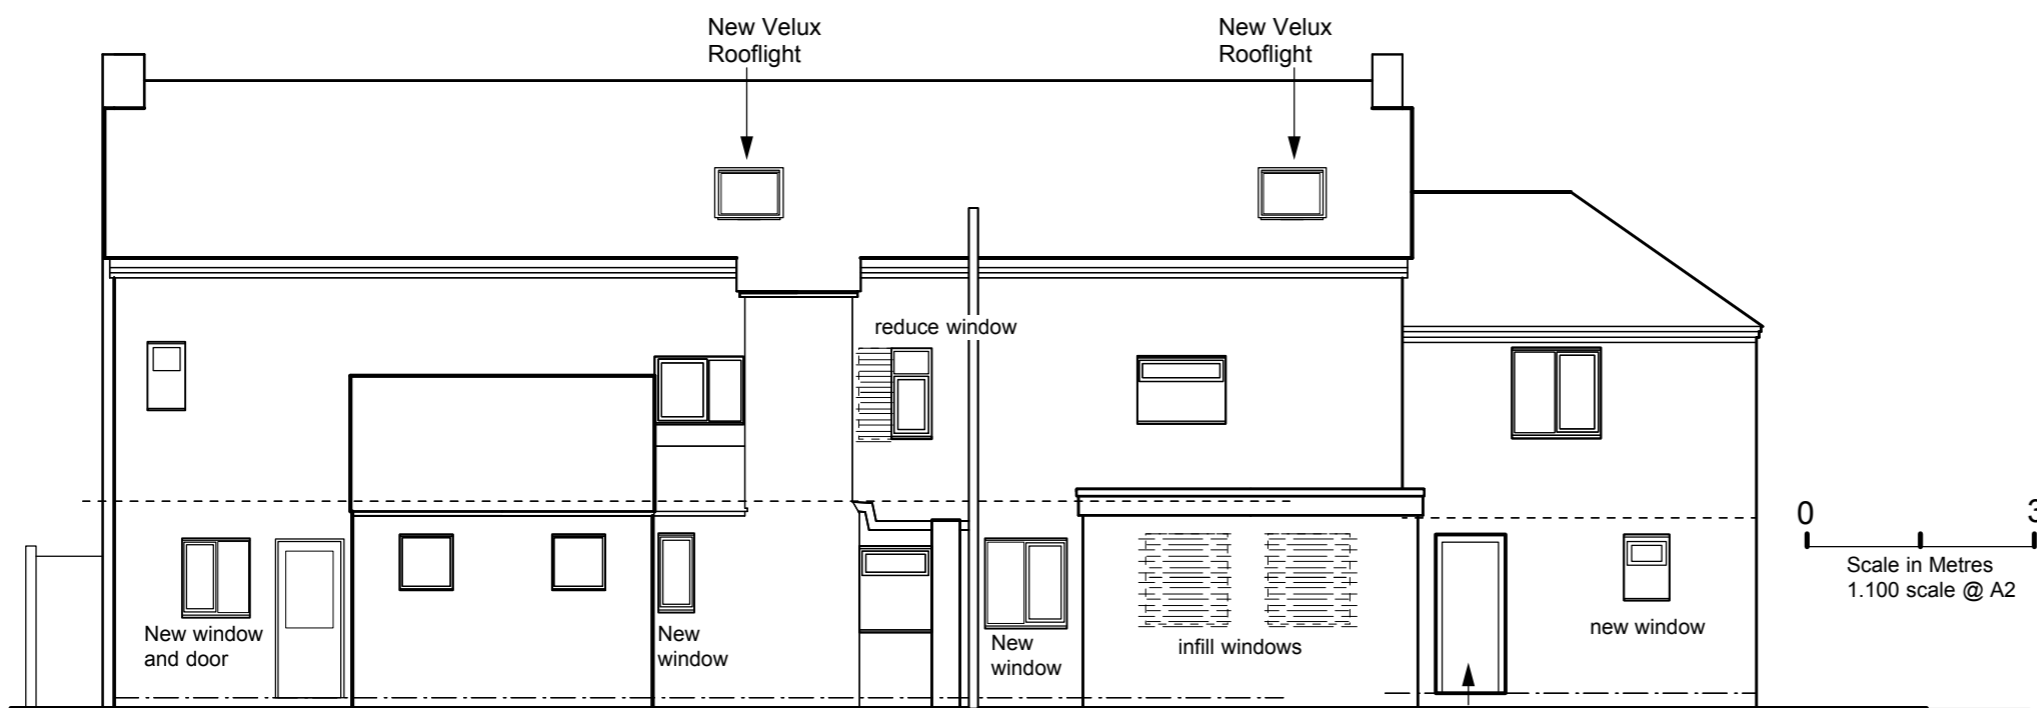

South Elevation - Rear

Ground Floor
New Entrance
Apartment 3 Ground Floor

0 3
Scale in Metres
1:100 scale @ A2

LJD Design

Architectural Technologist

Mr S. Khaira
The Stafford Arms
Main Road Ketley Bank
Telford Shropshire

Proposed Elevations

290 / P03

July 2015
1:100