





Ground Floor Proposed Plan  
1:100



First Floor Proposed Plan  
1:100

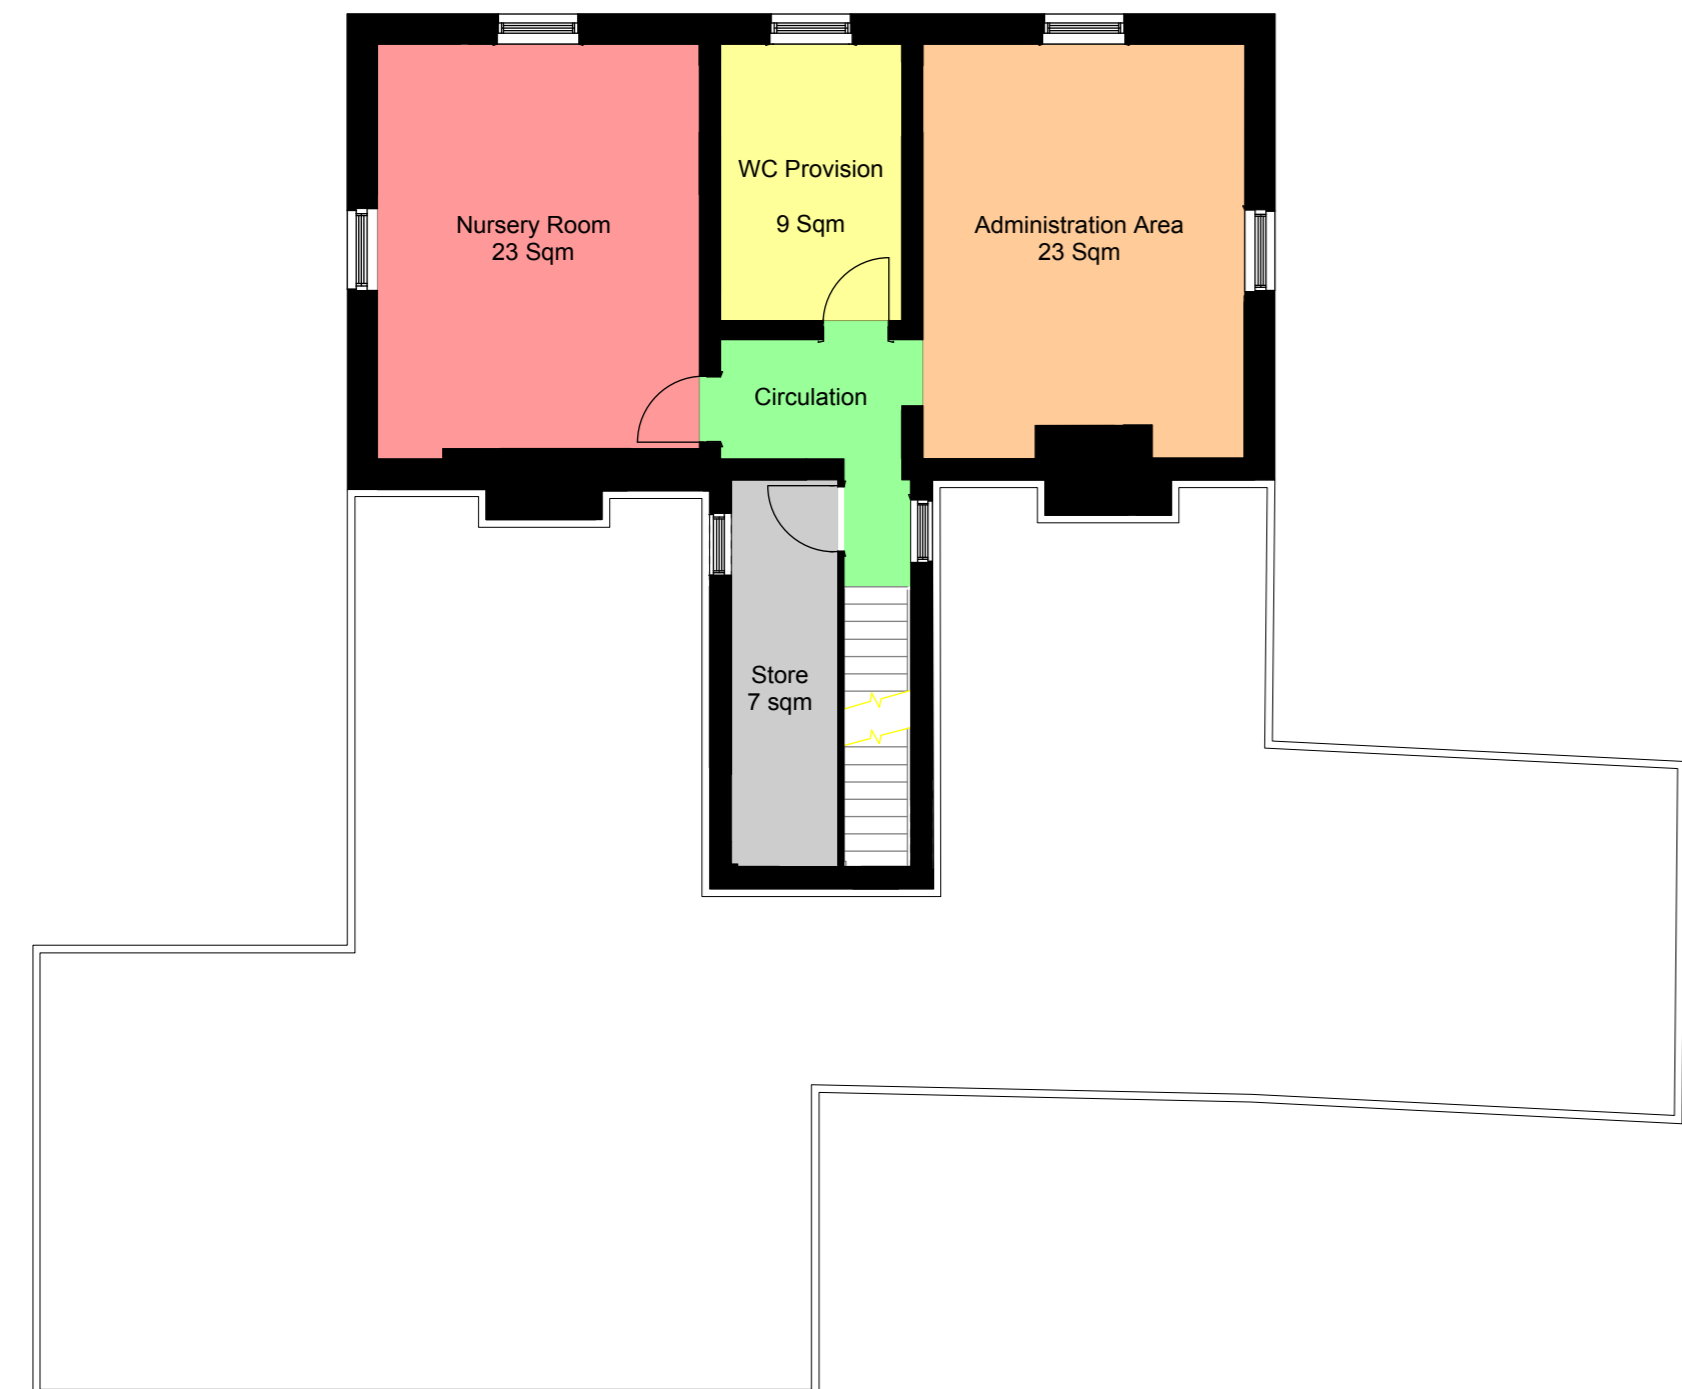

Second Floor Proposed Plan  
1:100

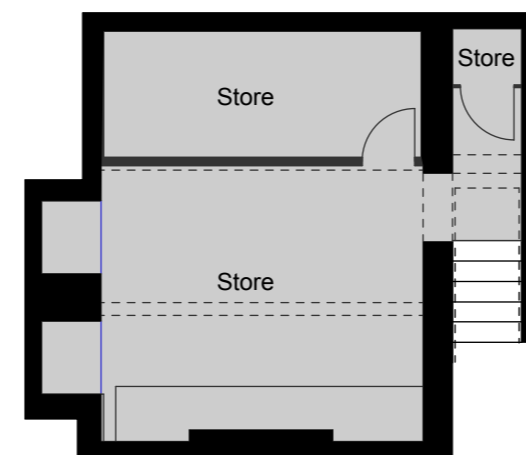

Basement Proposed Plan  
1:100

PROPOSED USE. CLASS D1

- Nursery Room 0 - 2 Years
- Nursery Room 2 - 3 Years
- Nursery Room 3 - 5 Years
- Staff Areas
- Kitchen
- WC Provision
- Circulation
- Store

NOTES:-

-This drawing is based on survey information supplied by STADIA SURVEYS and therefore we can not guarantee the accuracy of the information indicated. A full site survey should be carried out by the contractor prior to the commencement of any works to check for inaccuracies.

- This drawing must not be scaled.



REV	DESCRIPTION	DATE	BY
A	Addition of basement plan	20.08.15	AR

DESIGNER

**One Creative Environments Ltd.**  
5 The Triangle  
Wildwood Drive  
Worcester WR5 2QX  
Tel: 01905 362 300  
Fax: 01905 362 333  
e: reception@onecltd.com



CLIENT



PROJECT TITLE

**Honeybuns Nursery**  
Prospect House , Wellington, Telford

DRAWN BY :	POSITION	DATE :
ABZ	AA	13.08.15
<b>CHECKED BY:</b> James Lawrence	<b>POSITION:</b> Director	<b>DATE:</b> 20/08/2015
<b>APPROVED FOR ISSUE BY:</b> James Lawrence	<b>POSITION:</b> Director	<b>DATE:</b> 20/08/2015

DRAWING TITLE

**Proposed Plans**

IDENTIFICATION

DATE PRINT ISSUED

CAD File Name : P0479-DR-1-105 (A) Proposed Plans.vwx

DRAWING STATUS

**DESIGN**

SCALE : 1:100

DRAWING SIZE : A2

DESIGNERS JOB NUMBER

**P0479**

DRAWING NUMBER

**DR-1-105**

REVISION

**(A)**