

KEY PLAN  
1:500




Existing Brick Wall




Existing Brick Wall



Existing Brick Wall

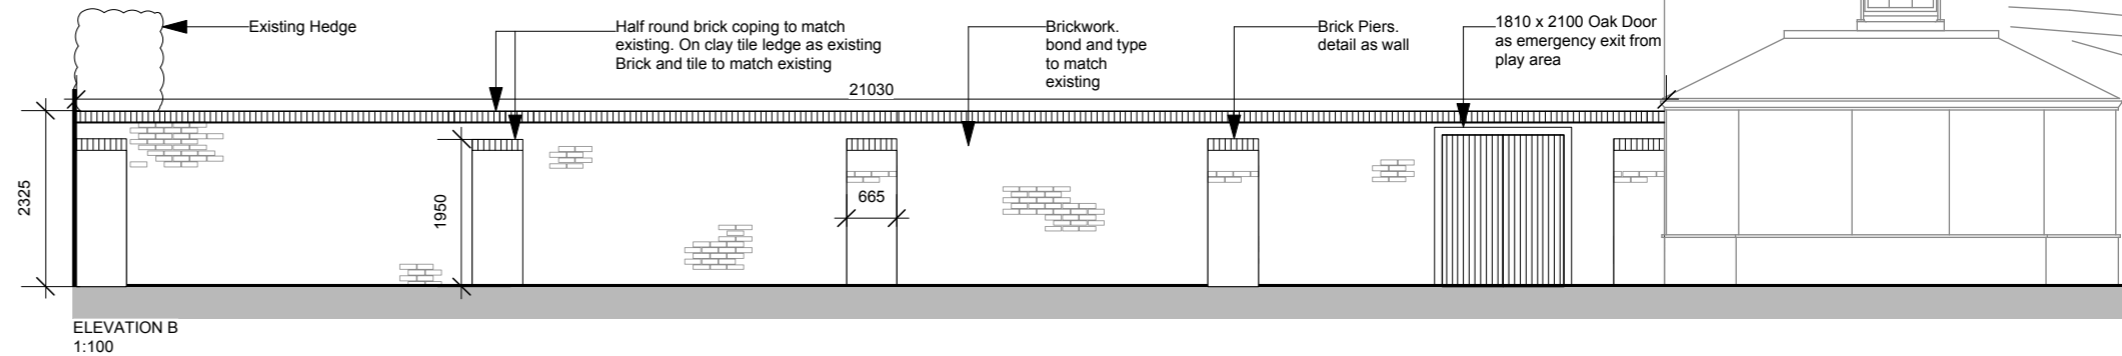

ELEVATION B  
1:100

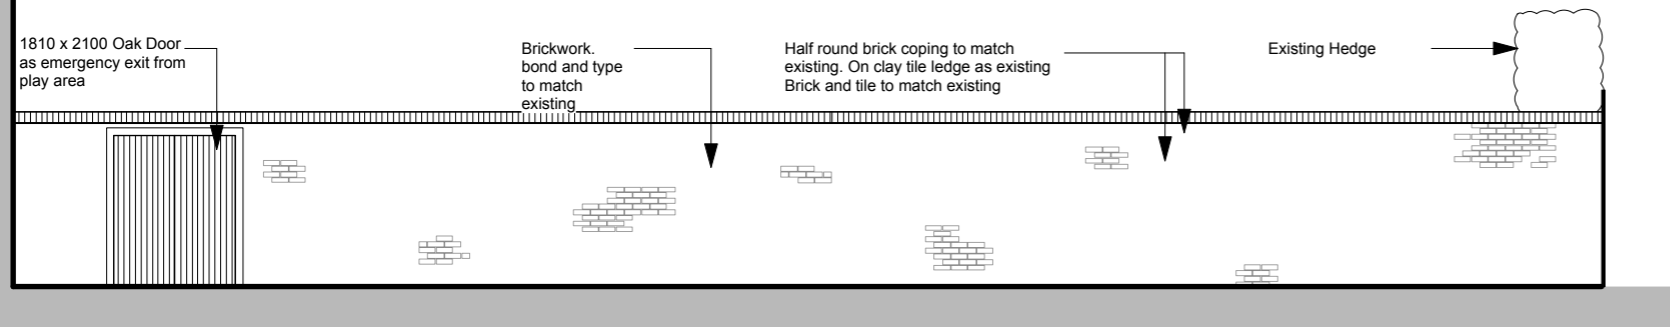

ELEVATION A  
1:100

DESIGNER



DRAWING TITLE

Proposed External  
Wall Detail

CLIENT



The Honeybuns  
Nursery Group

SCALE : 1:500/1:100

DRAWING SIZE : A3

DATE PRINT ISSUED

CAD File Name : DR-1-SK102 - Garden Wall.vwx

REV	DESCRIPTION	DATE	BY
A	DOOR SIZE AMENDED	22.09.2015	AR

PROJECT TITLE  
**Honey Buns Nursery, Prospect House**

DRAWN BY : ABZ  
POSITION : AA  
DATE : 11.09.2015

CHECKED BY:	POSITION:	DATE:
Craig Walding	Project Design Manager	22/09/2015
APPROVED FOR ISSUE BY:	POSITION:	DATE:
Craig Walding	Project Design Manager	22/09/2015

DRAWING STATUS	DESIGNERS JOB NUMBER	DRAWING NUMBER	REVISION
<b>DESIGN</b>	<b>P0479</b>	<b>DR-1-SK102 ( A )</b>	

© Copyright of One Creative Environments Ltd. No reproduction without written consent from One Creative Environments Ltd.