

ALL ELEVATIONS ARE VIEWED FROM OUTSIDE UNLESS OTHERWISE STATED.

CONTRACT NUMBER: **P-15057**


REV	DATE	COMMENTS

CONTRACT :
7 Cloisters Way, St Georges, Telford

PENN ARCHITECTURAL

26 Main Road, Ketley Bank,
Telford. TF2 0DH

Tel : 01952 375394
Email : info@pennarchitectural.co.uk
Website : www.pennarchitectural.co.uk

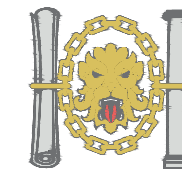

**Chartered Institute of
Architectural Technologists
Registered Practice**

DRAWING TITLE :

Location Plan


SCALE A3
1:1250

DRAWING ISSUE STATUS
Planning

DRAWN N.P.
DATE 12.04..2015

DRAWING No.
CW-01

REV

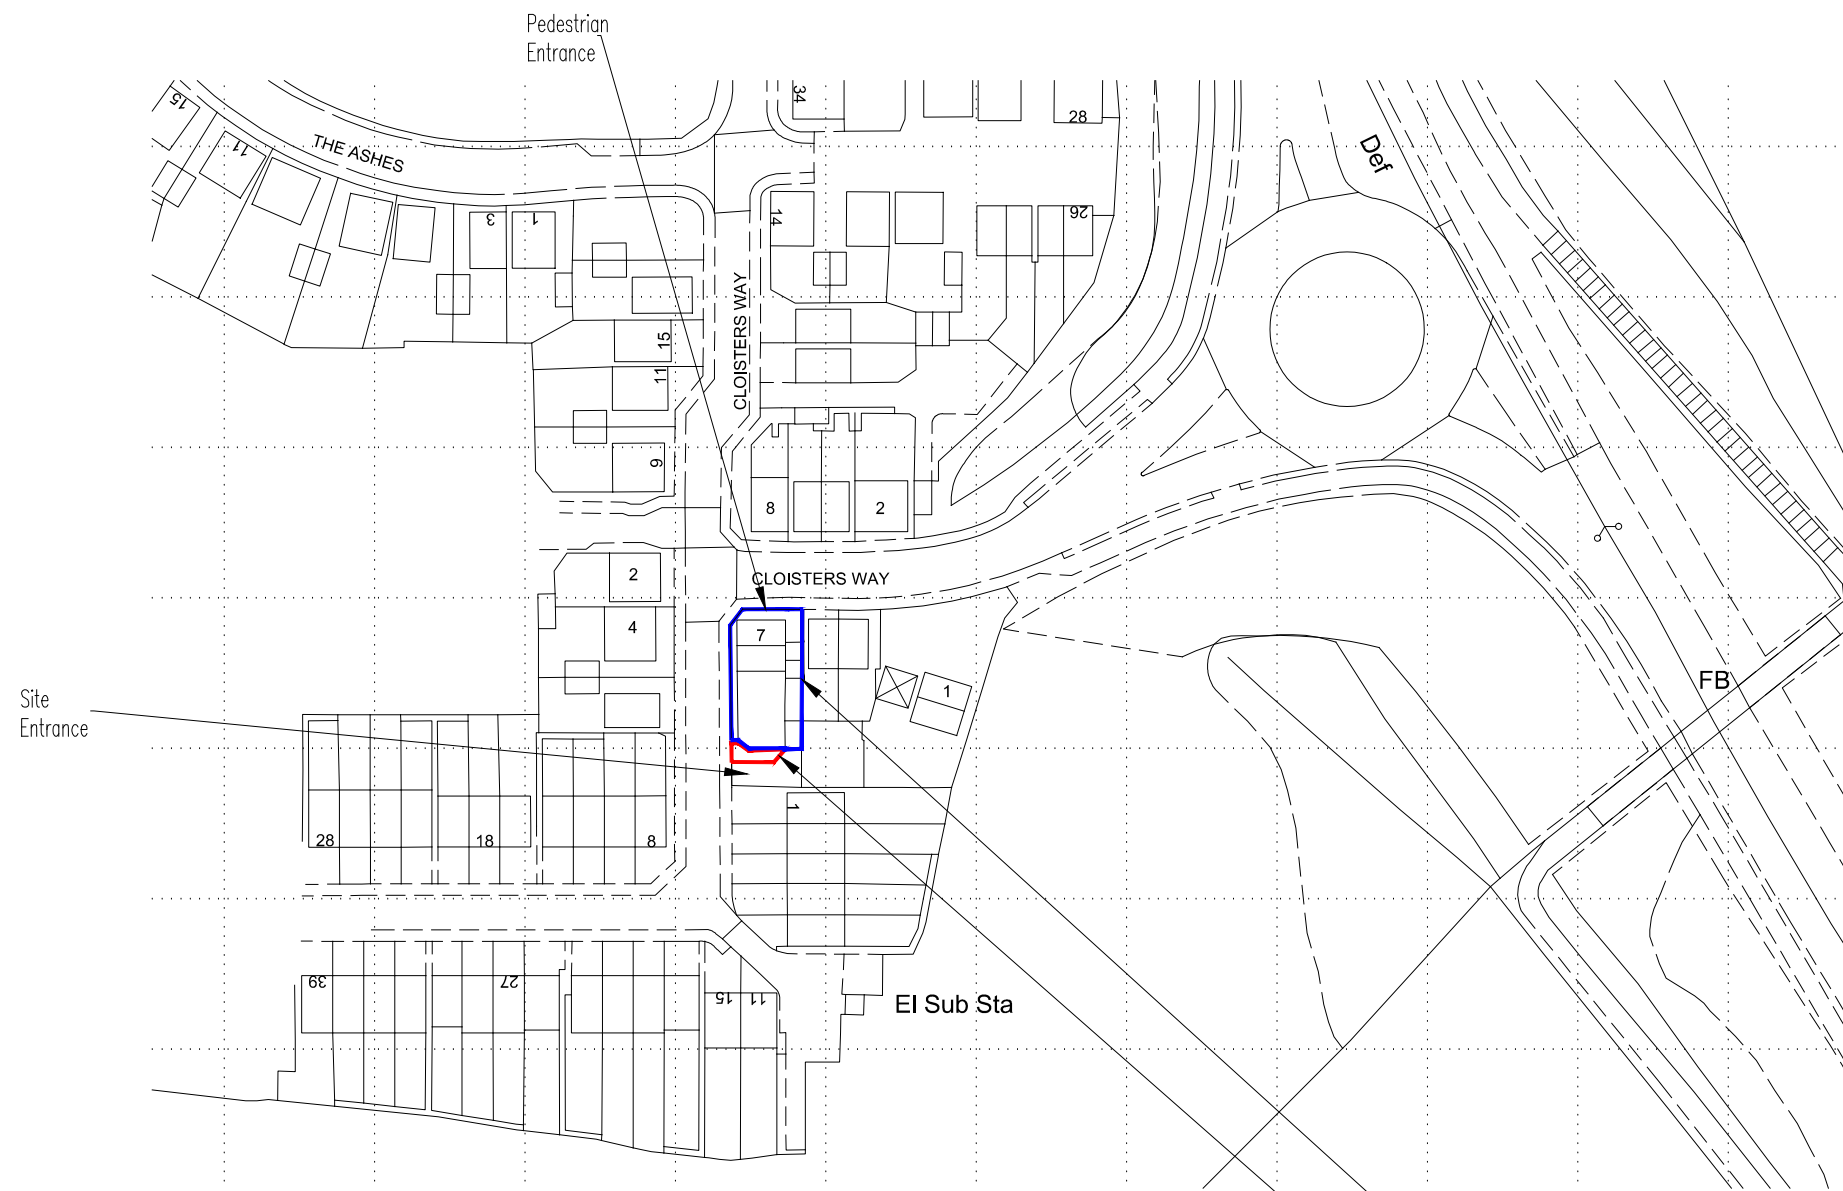

Ordnance Survey (c) Crown Copyright 2014. All rights reserved. Licence number 100022432

Blue line indicates
boundary also owned by applicant
Red line indicates
boundary