


ALL ELEVATIONS ARE VIEWED FROM OUTSIDE UNLESS OTHERWISE STATED.

CONTRACT NUMBER: P-15057

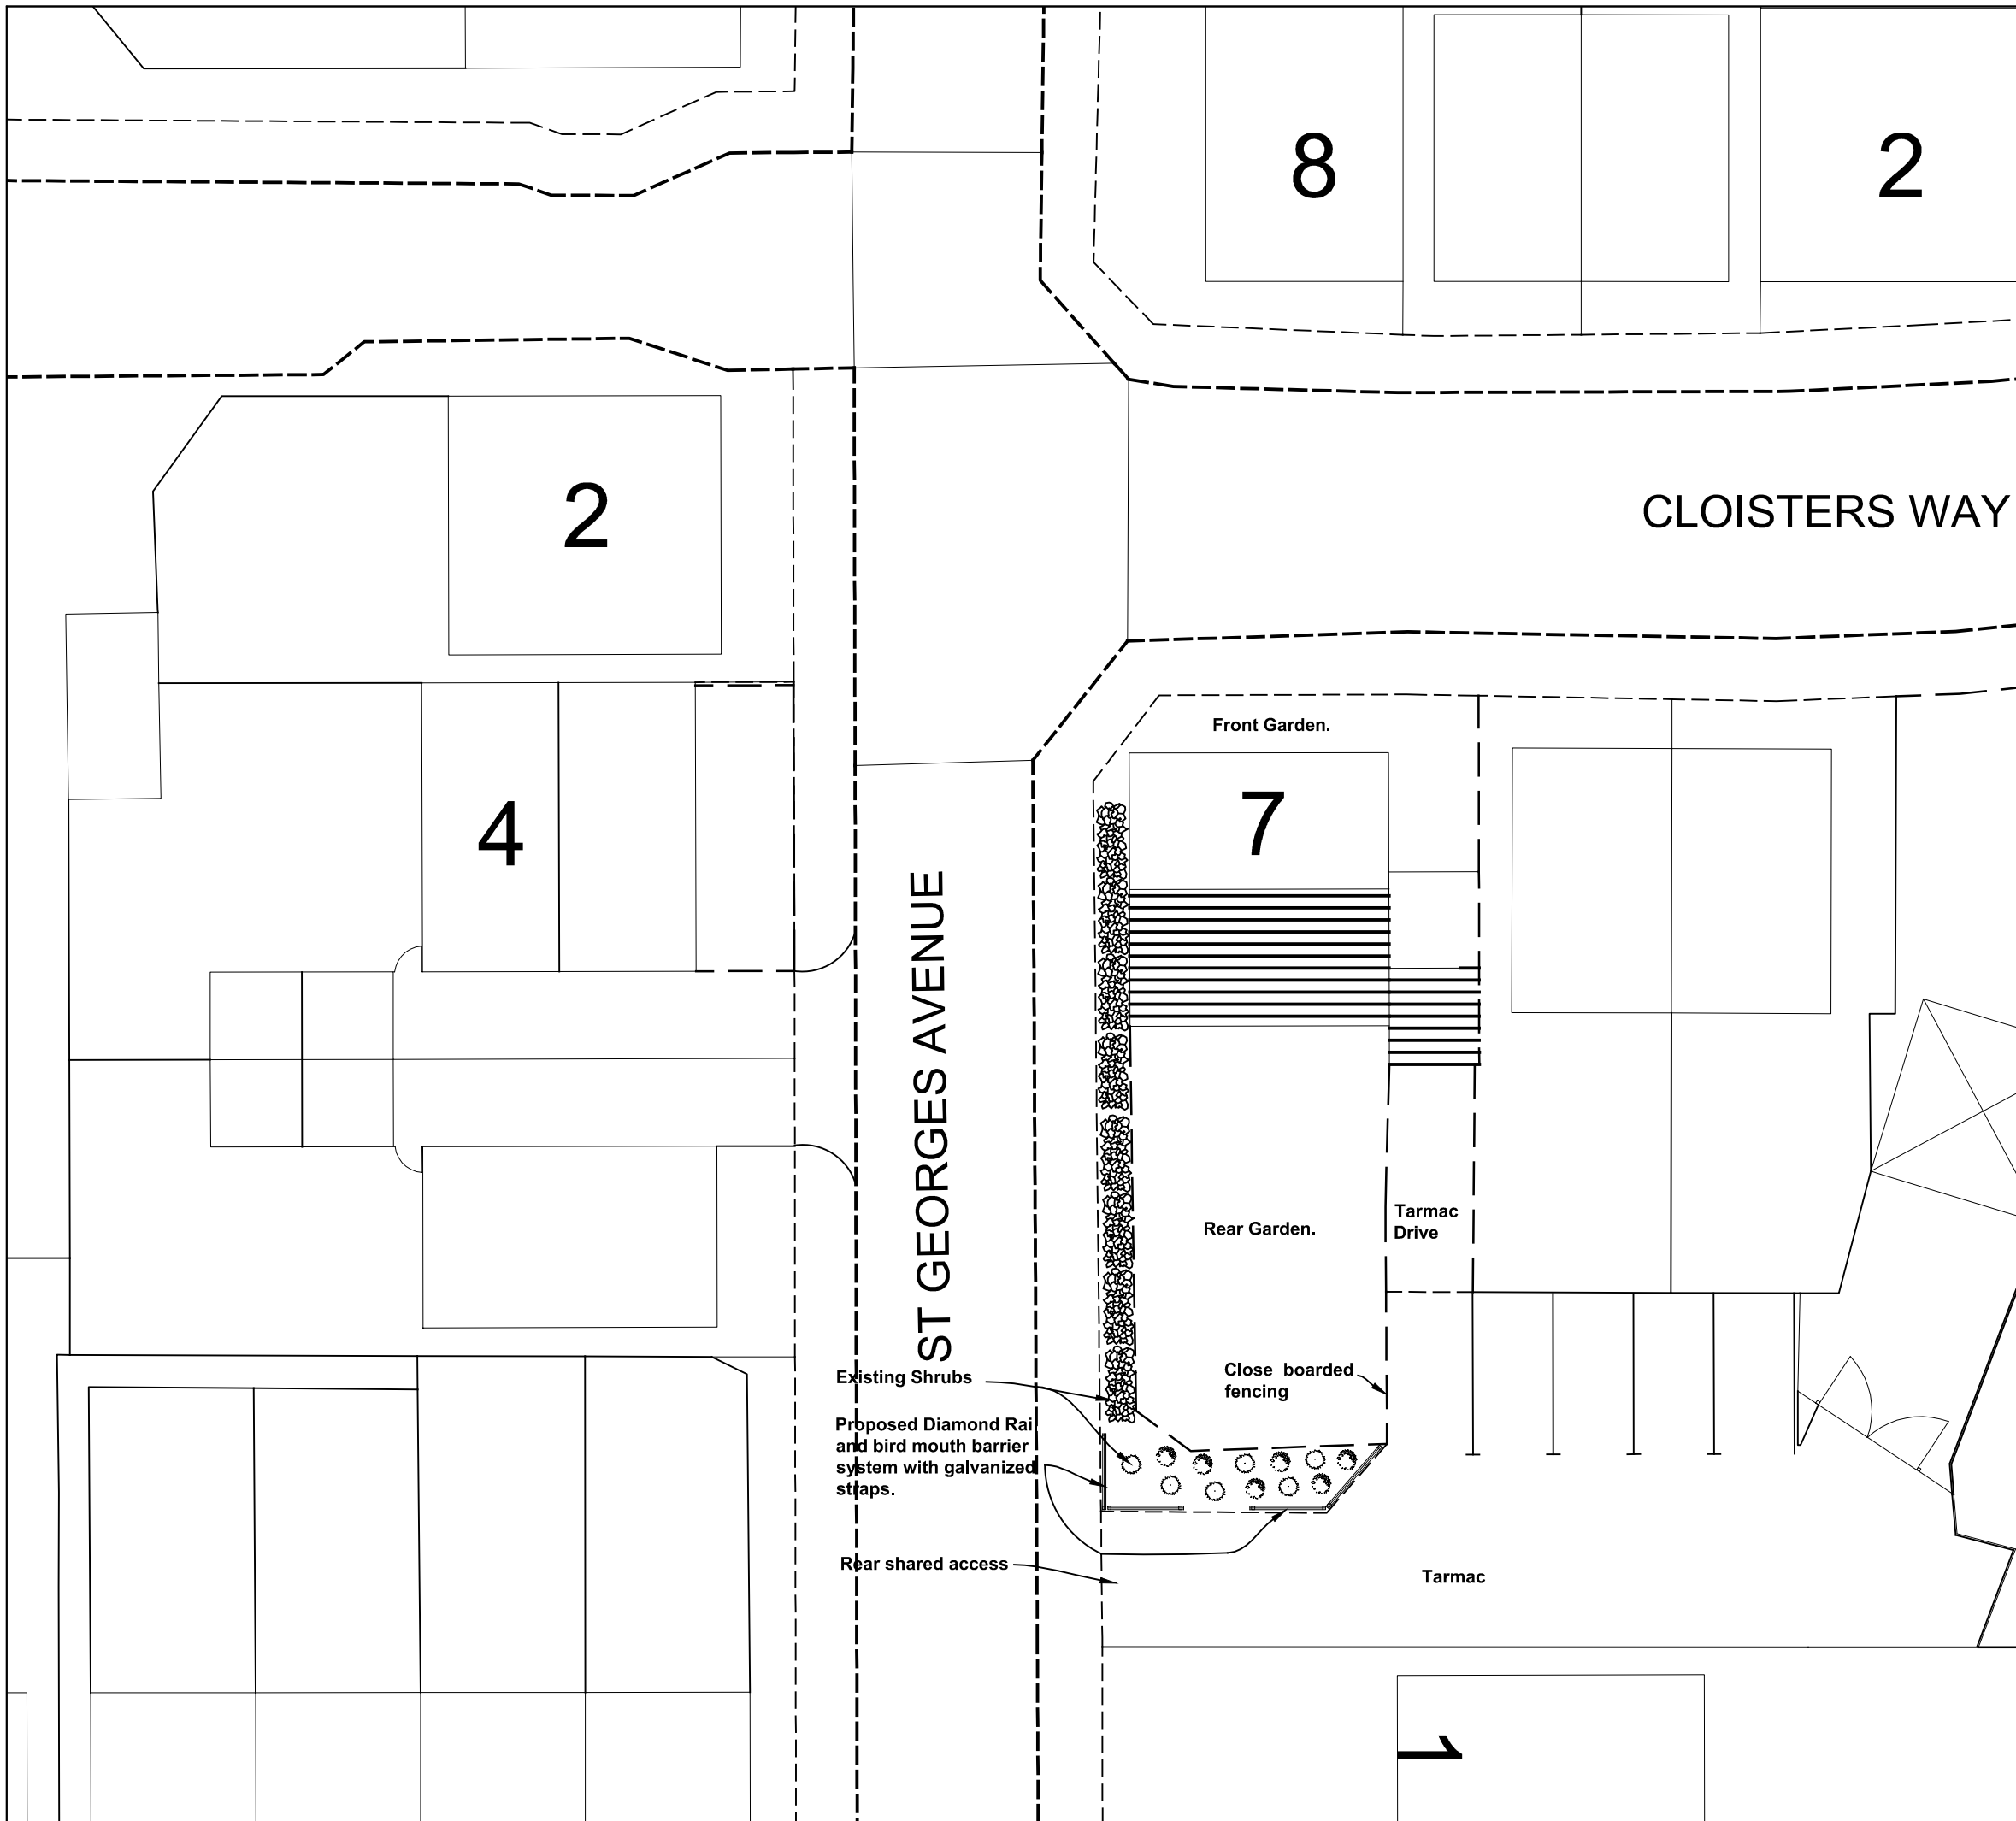

REV	DATE	COMMENTS
-----	------	----------

CONTRACT :  
7 Cloisters Way, St Georges, Telford

**PENN ARCHITECTURAL**  
26 Main Road, Ketley Bank,  
Telford. TF2 0DH  
Tel : 01952 375394  
Email : info@pennarchitectural.co.uk  
Website : www.pennarchitectural.co.uk



**Chartered Institute of  
Architectural Technologists  
Registered Practice**

DRAWING TITLE :  
**Block Plan**

SCALE A3 1:200	DRAWING ISSUE STATUS <b>Planning</b>
-------------------	---

DRAWN N.P.	DRAWING No. CW-02	REV .
DATE 20.08.2015		