




### Top View Storage Building

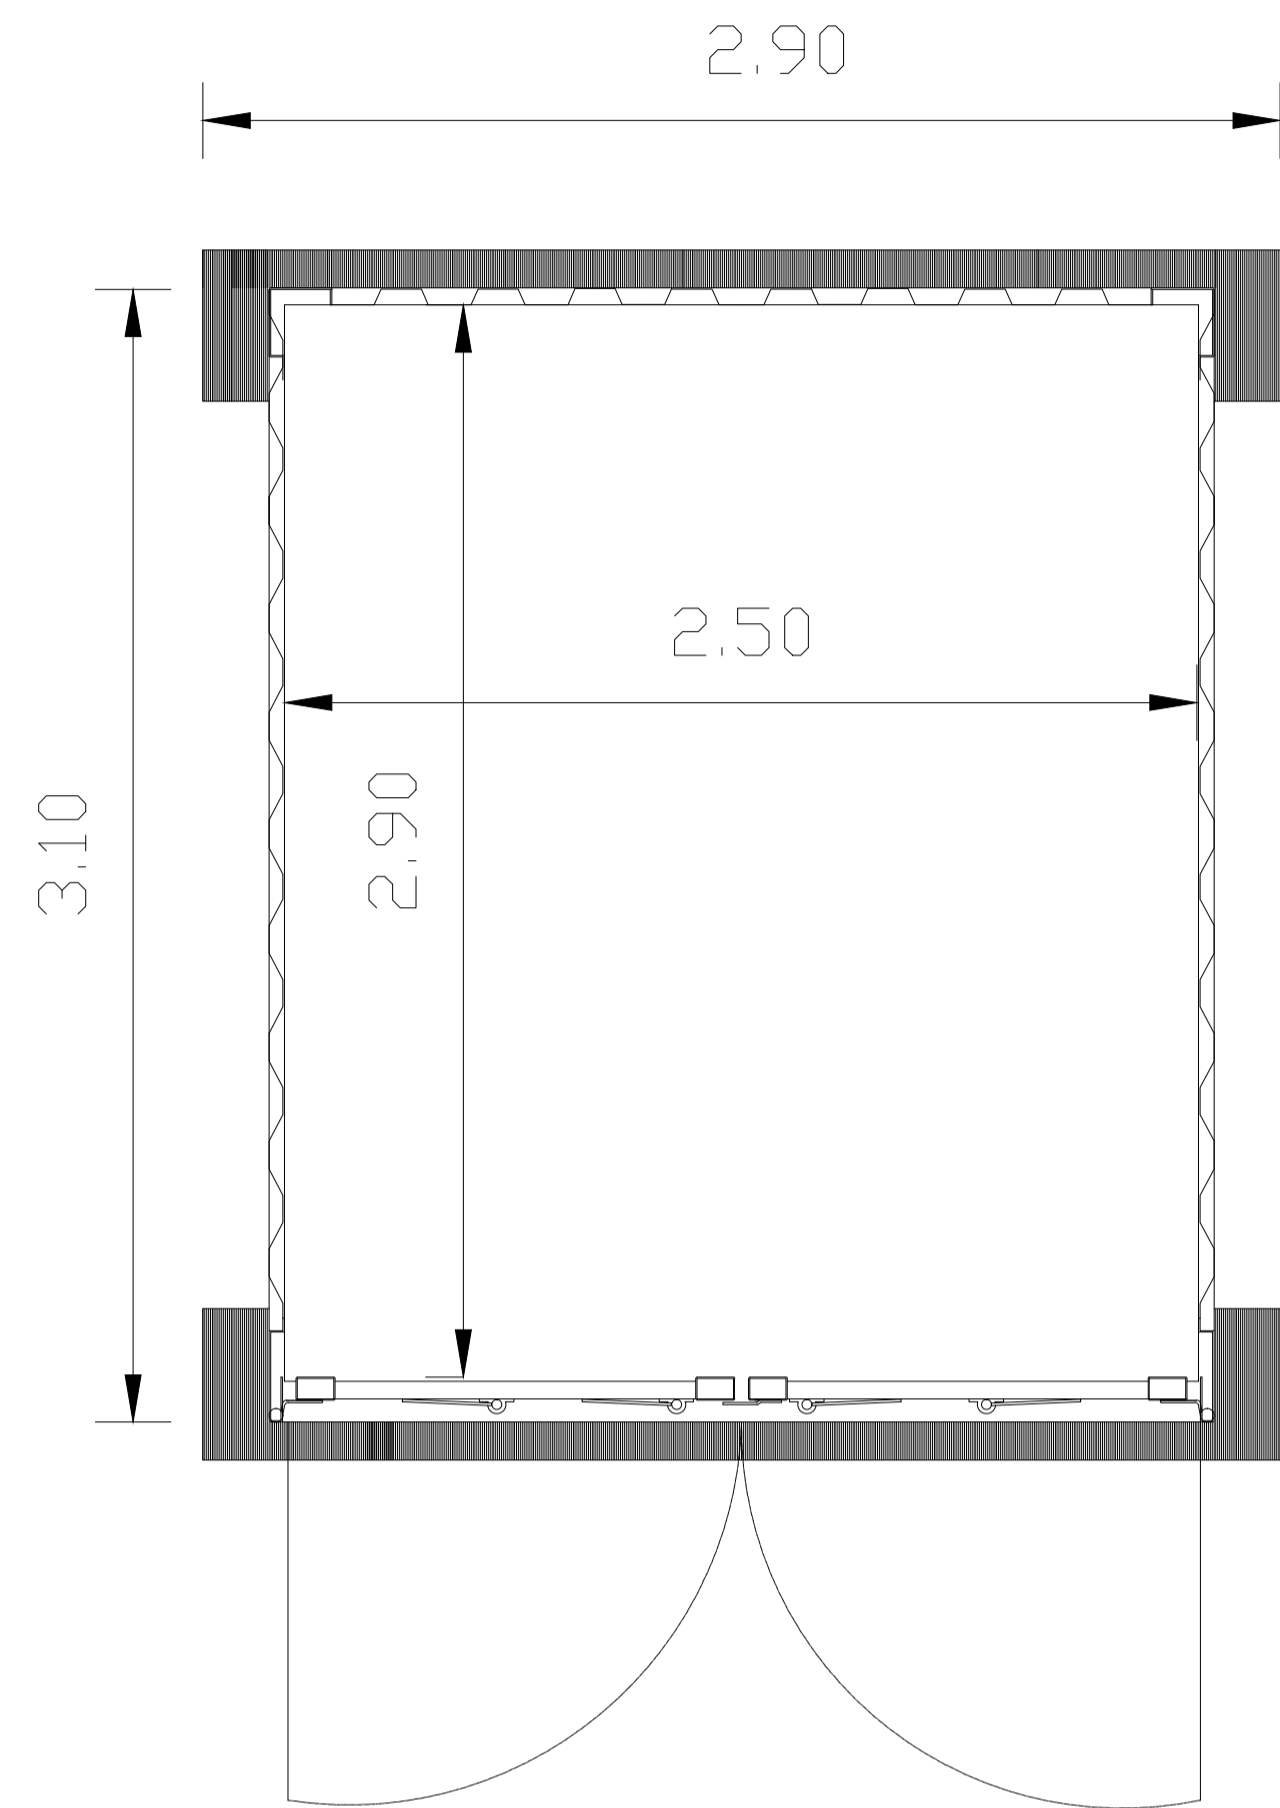

### Side View Storage Building

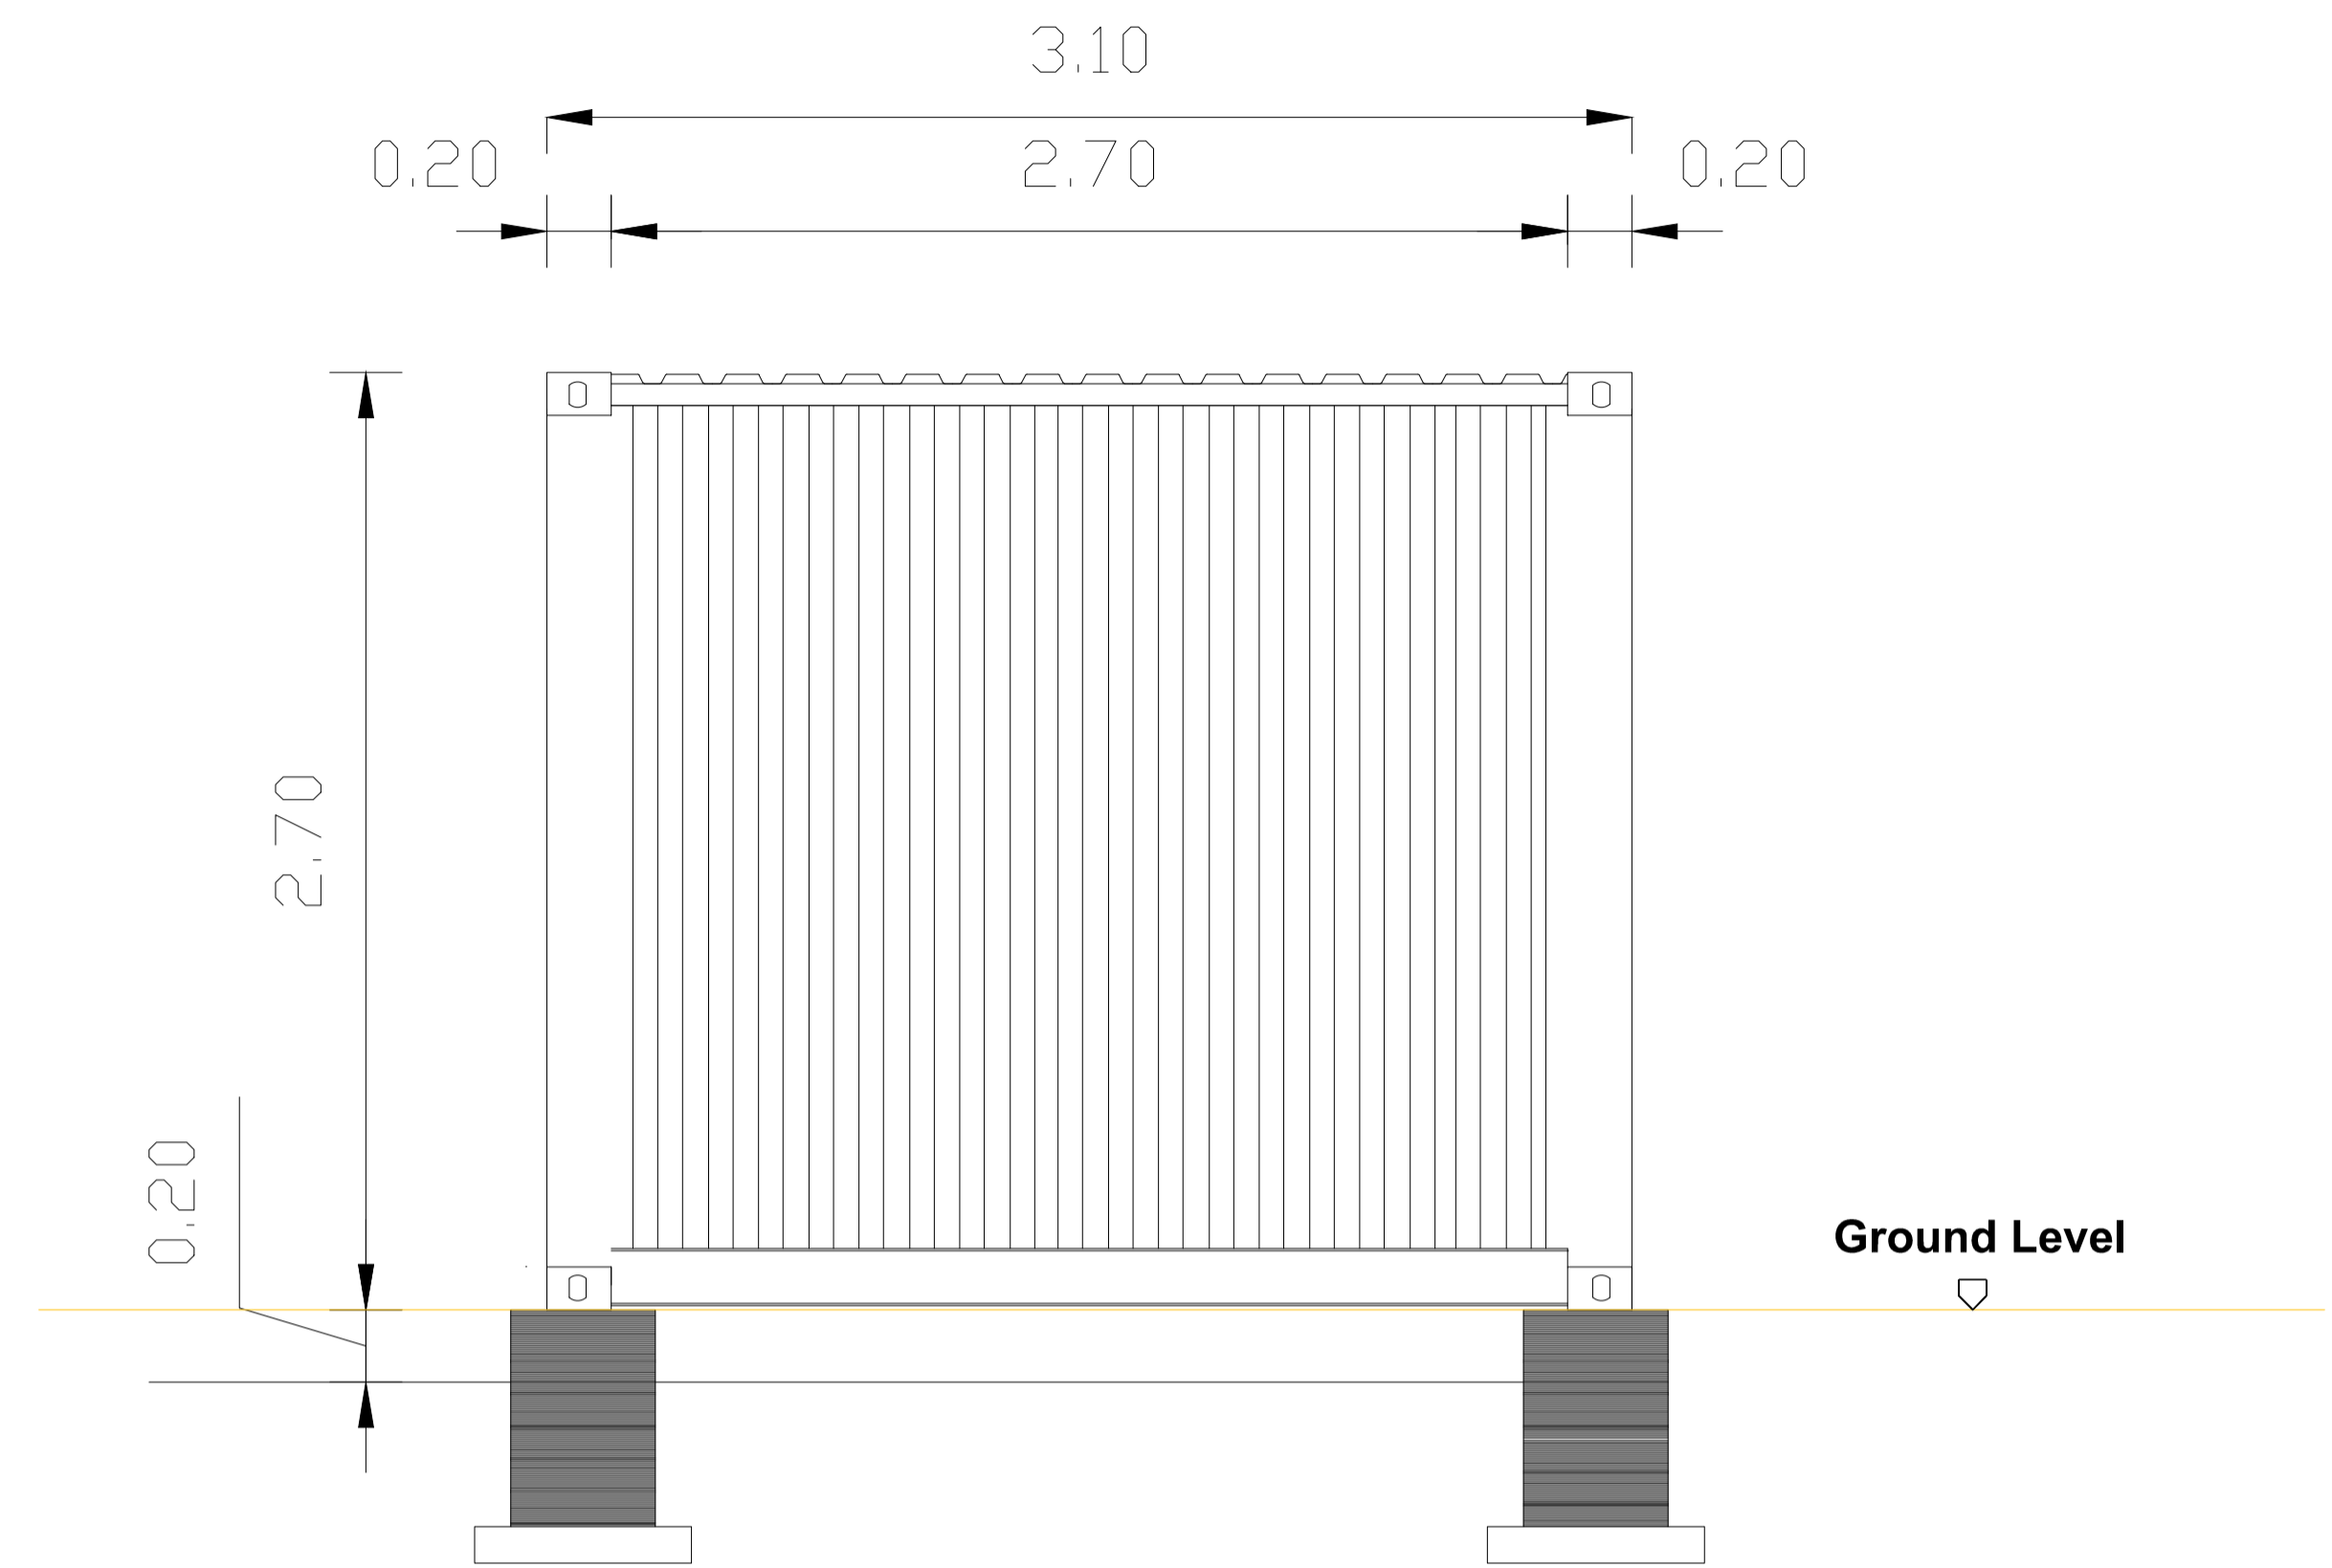

### Front View Storage Building

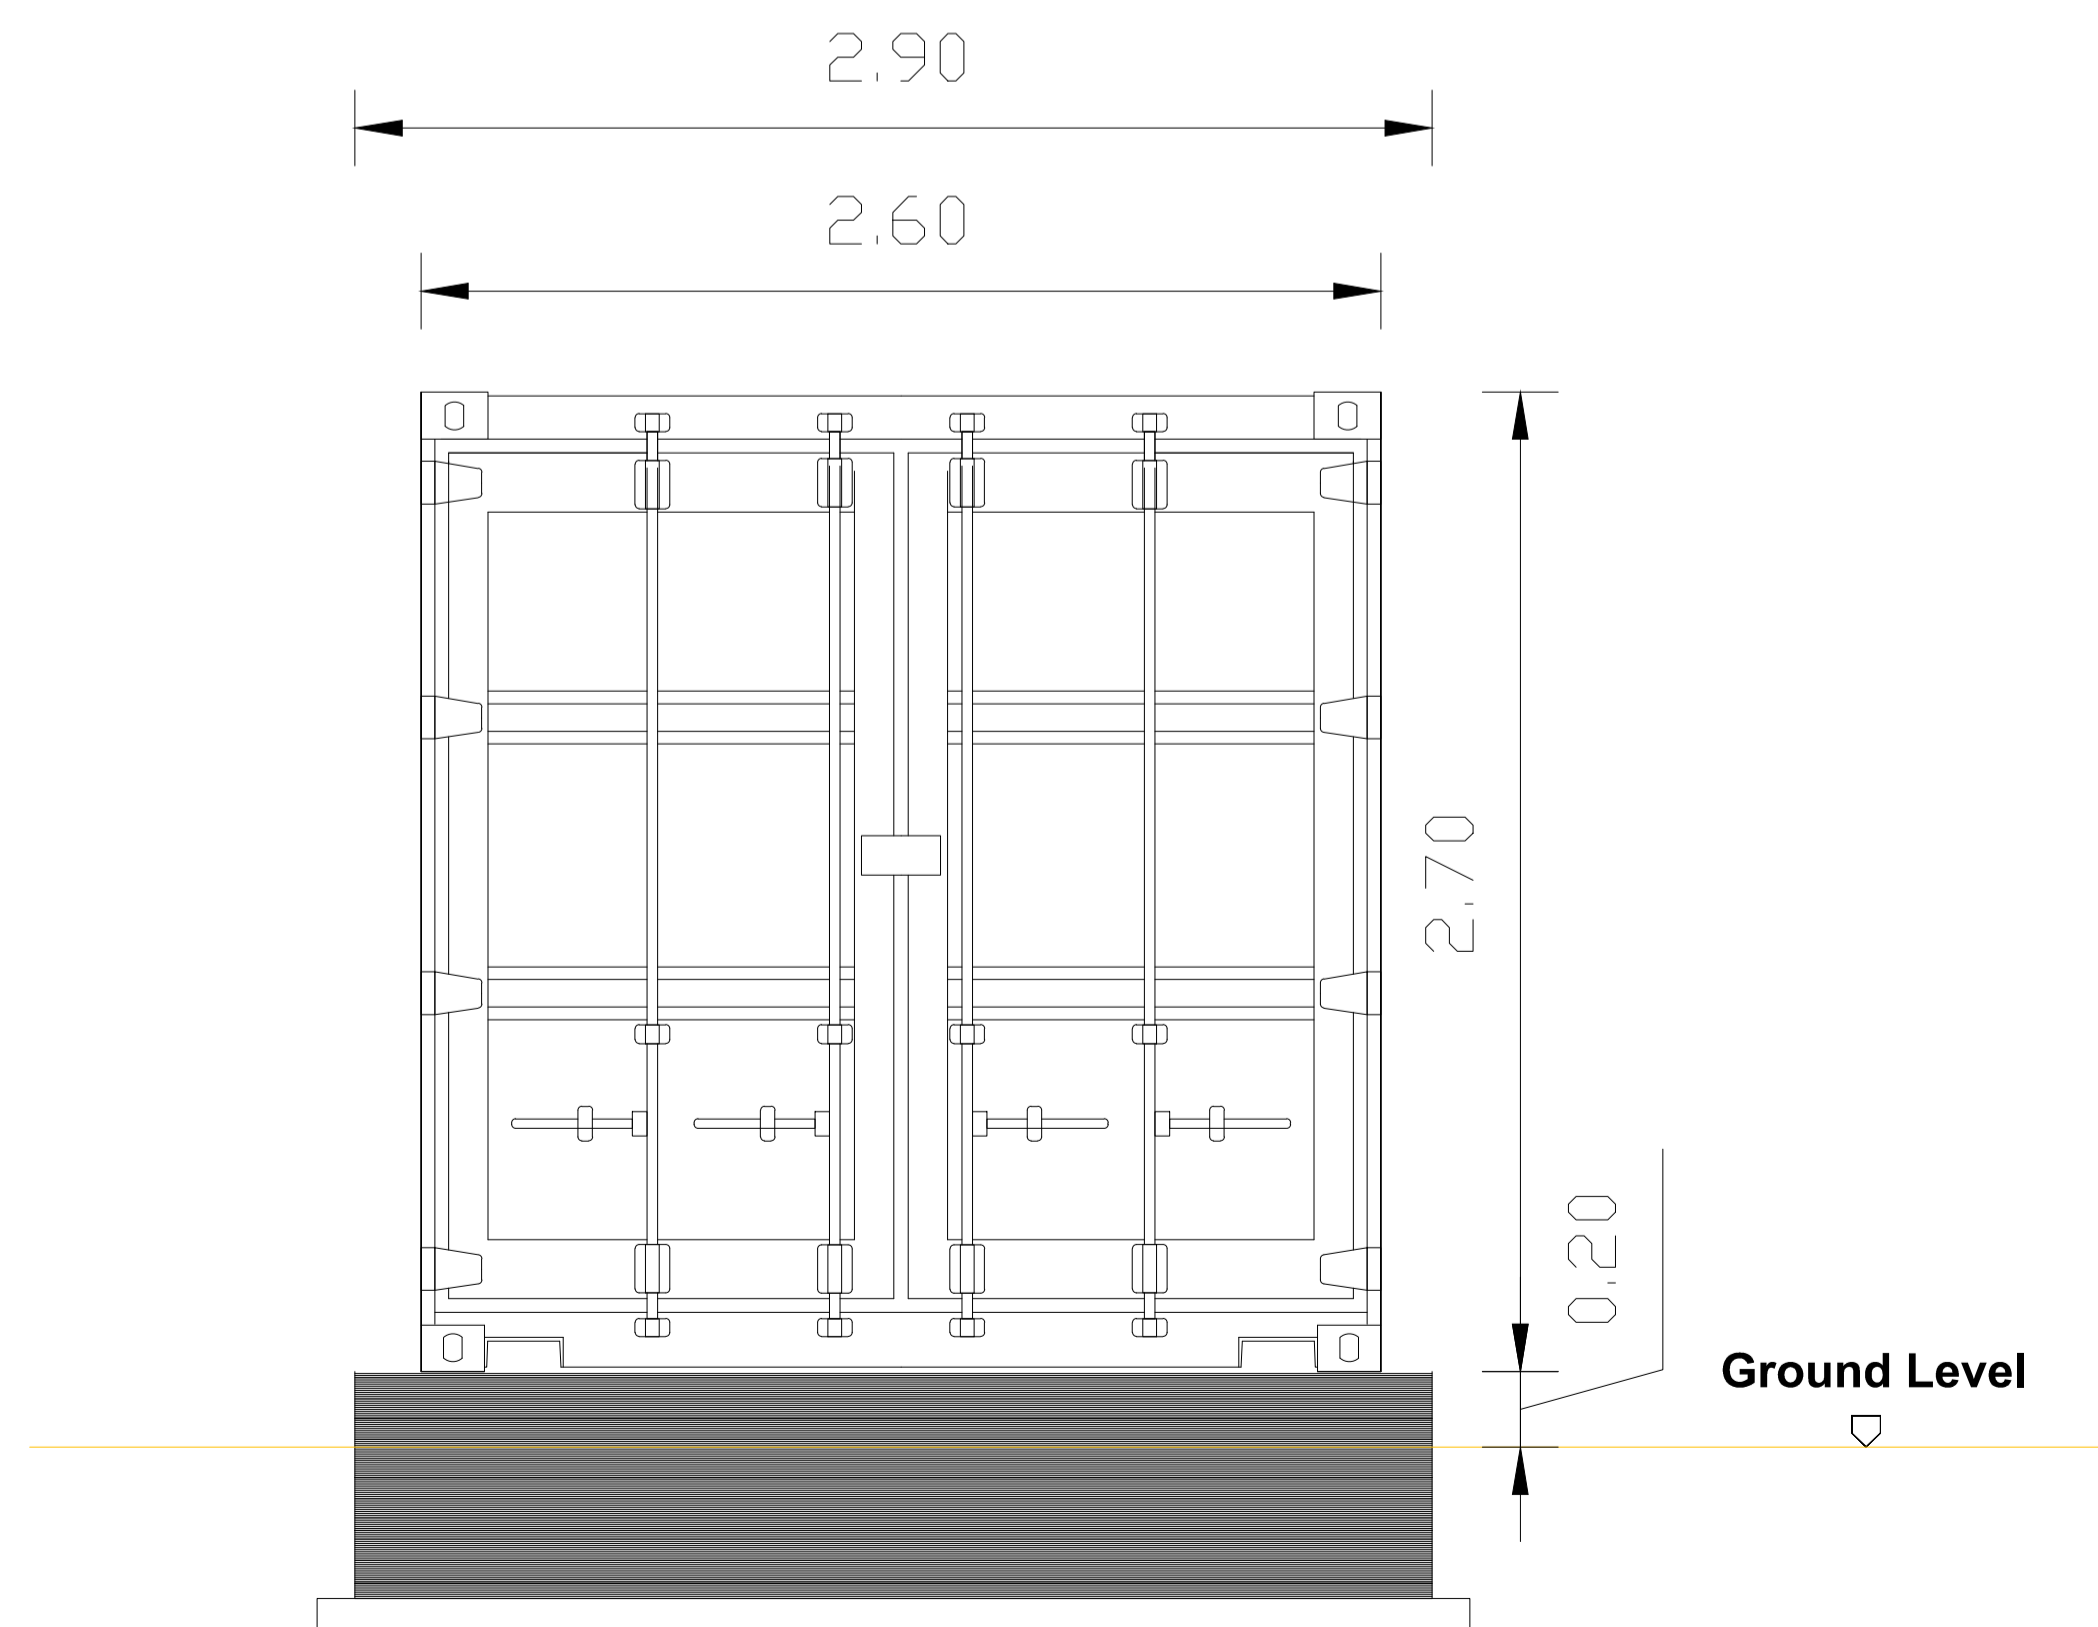

ALL DIMENSIONS IN METERS

REV	DATE	BY	APP	CHANGE	DATE
R01	2015-07-02	WW	APP	FIRST ISSUE	2015-07-02
DRAWING TITLE		DRAWING NUMBER		DOC/DRAWING NAME	
Storage Building		G04		GenericApplicationDocs.dwg	
DTC		PROJECT NAME & ADDRESS		SCALE	
ET Solutions AG Bernhard-Wicki-Str. 5 80636 München Phone: +49 - (0)89 500 94 05 0 Telefax: +49 - (0)89 500 94 05 99		GENERIC		1:20 DIN A1	
CUSTOMER		STATUS		SHEET	
				1/1	