





SW. ELEVATION

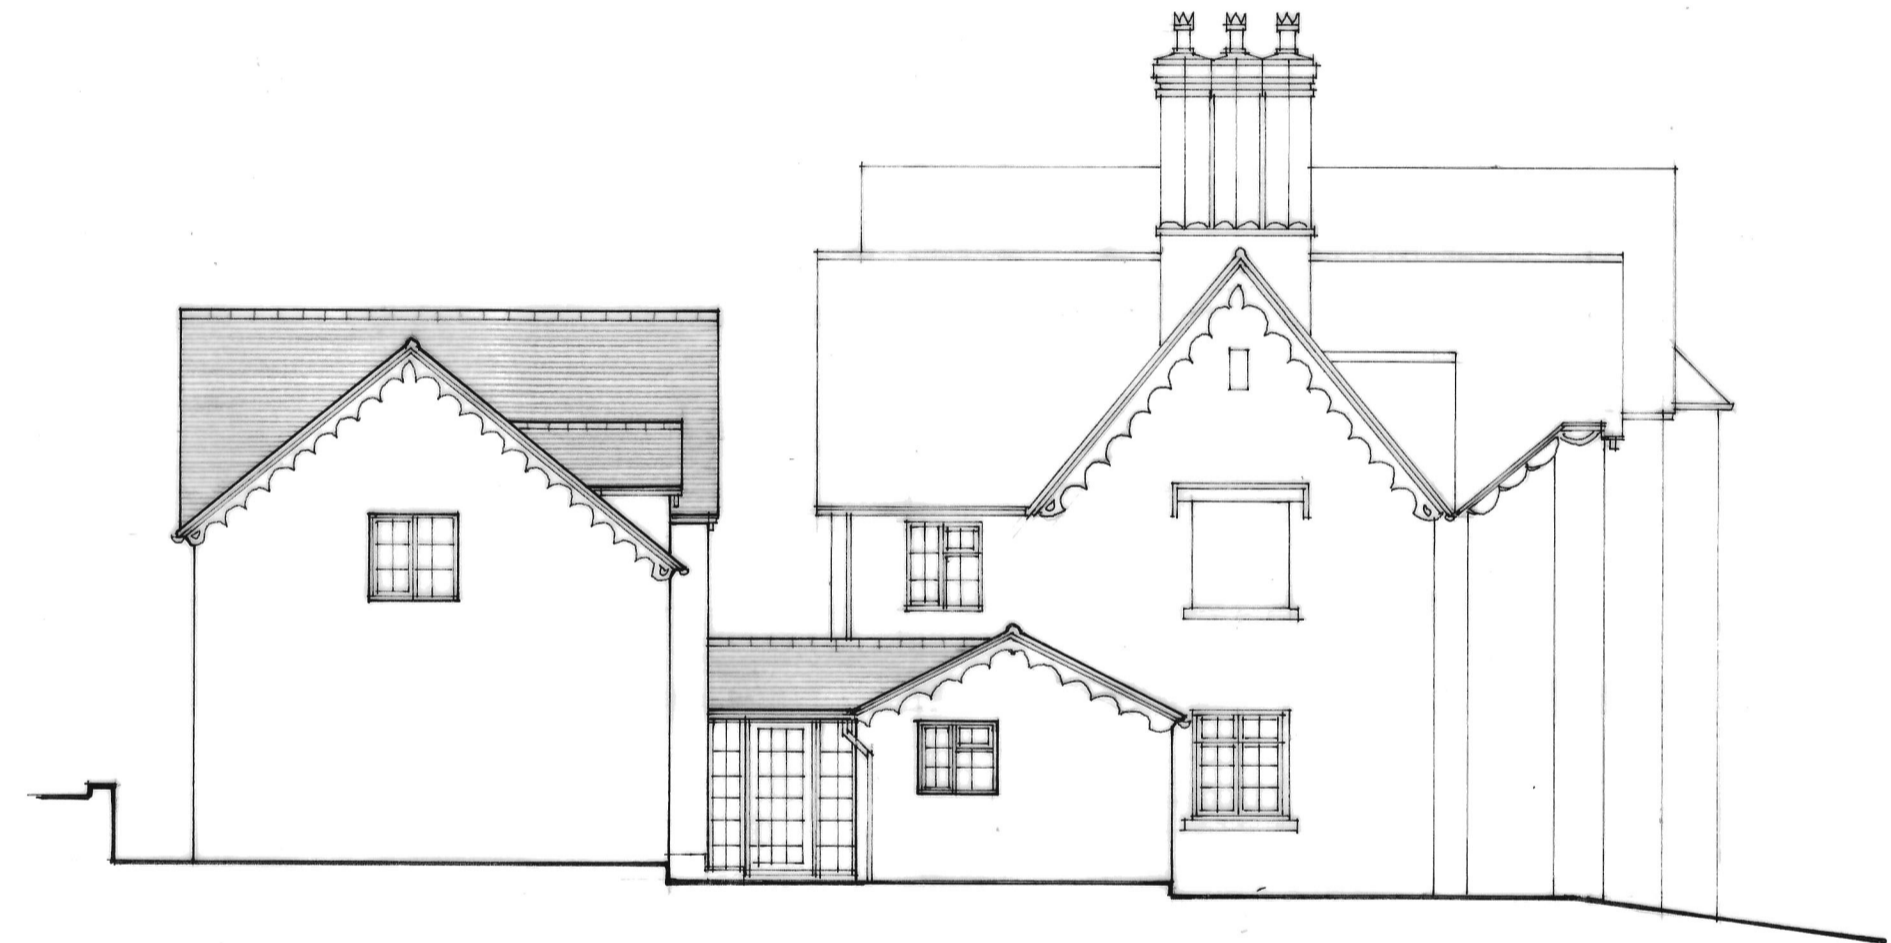

NW. ELEVATION

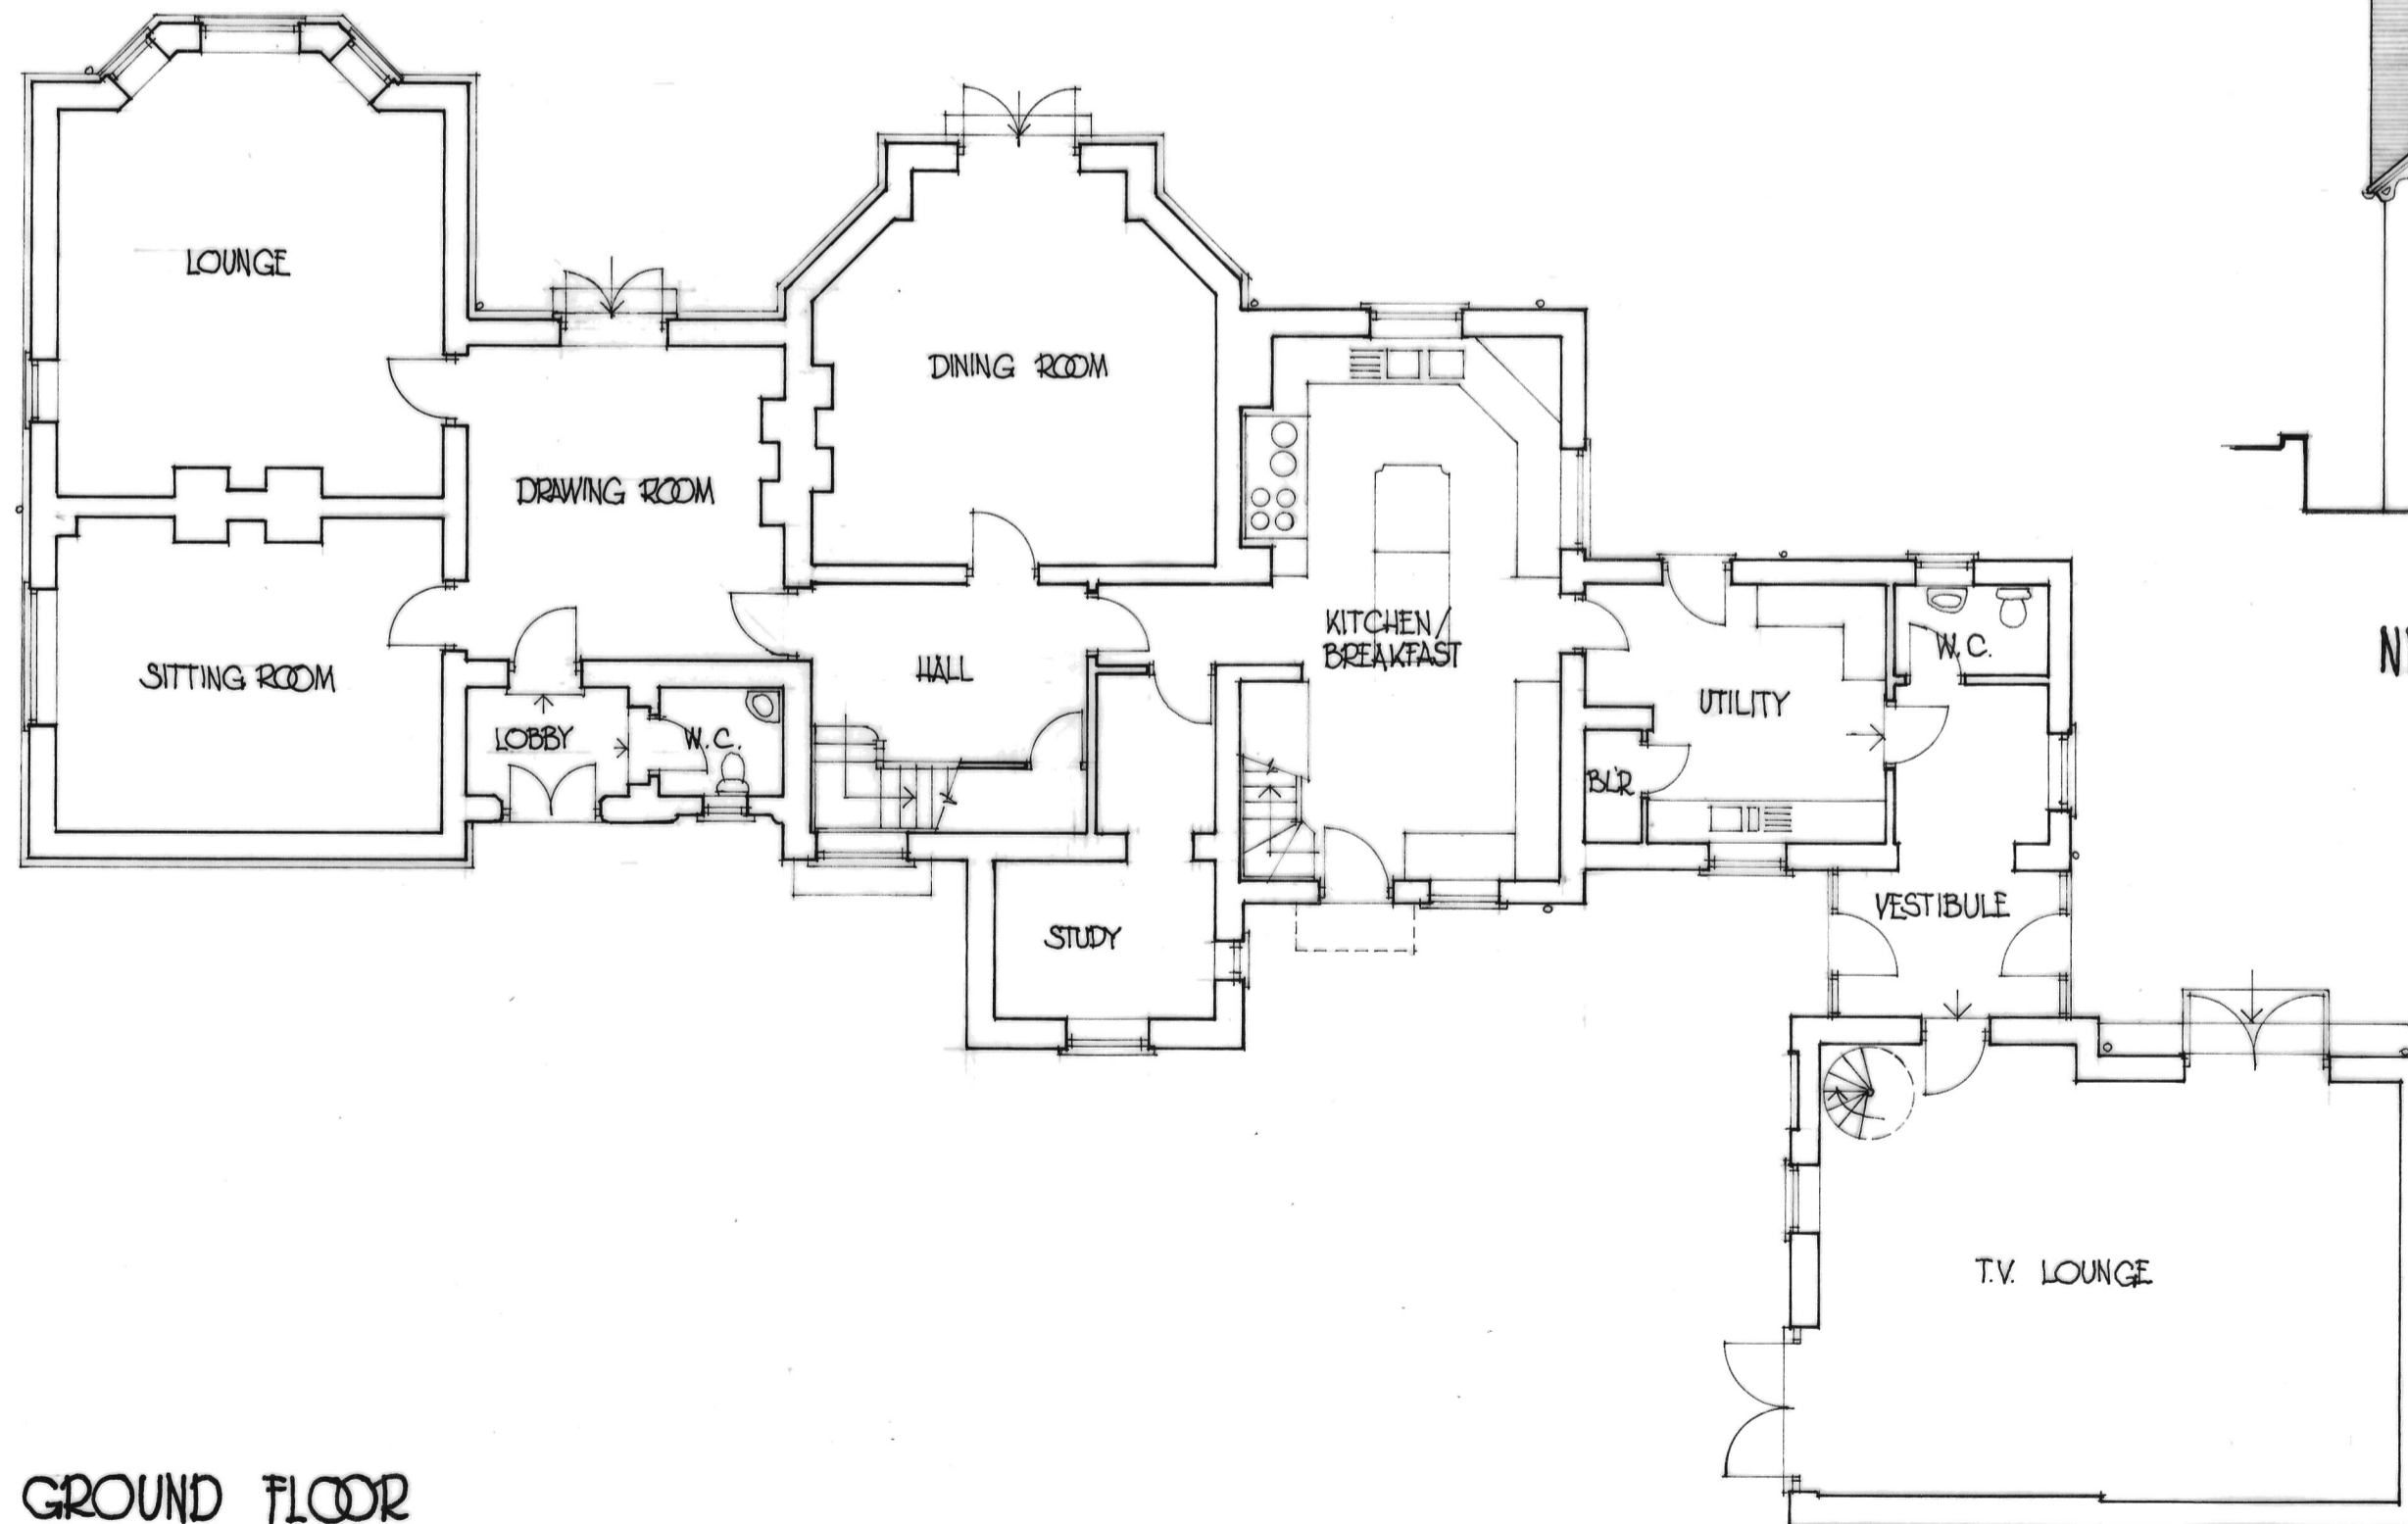

GROUND FLOOR

<b>AS EXISTING</b>
THE OLD VICARAGE ST. LUKES ROAD, DOSELEY, TILFORD, TF4 3BD.
FOR: MR A. & MRS C. RAGONESI
SCALE: 1/100 @ A2
DATE: APRIL 2015
DRG. NO: DP/2015/05/01