


W2006/0608.

BOROUGH OF TELFORD & WREKIN
ENVIRONMENT & REGENERATION

TURREFF AVENUE

09 MAY 2006

RECEIVED

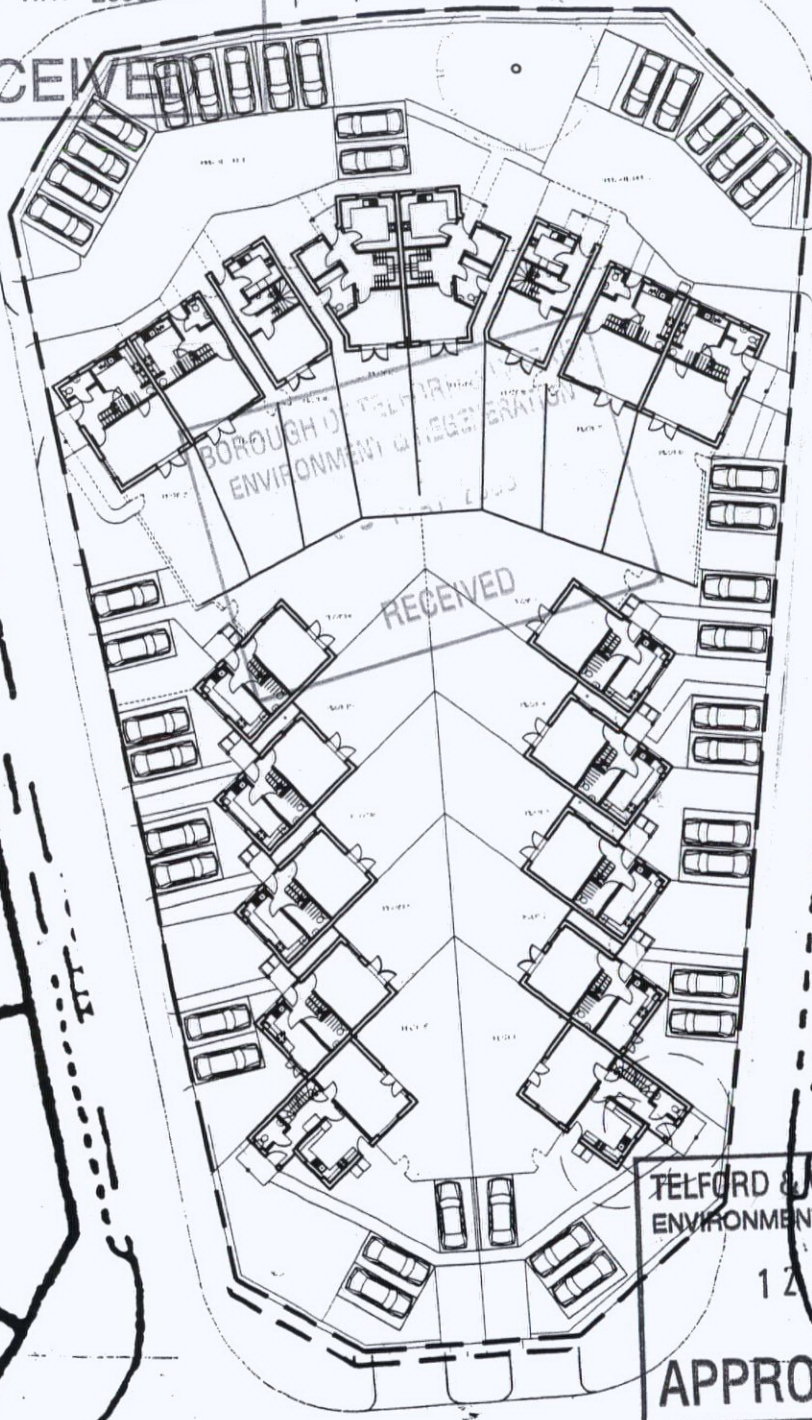

BOROUGH OF TELFORD & WREKIN
ENVIRONMENT & REGENERATION

RECEIVED

TELFORD & WREKIN COUNCIL
ENVIRONMENT & REGENERATION

12 JUL 2006

APPROVED PLAN

CHURCH WALK

15 College Hill
Shrewsbury
SY1 1LY
t. 01743 241144
f. 01743 352726
e. design@wdw.uk.com

wdw
chartered architects

DORDALE DEVELOPMENTS

Church Walk
Donnington

BLOCK PLAN

PLANNING SUBMISSION

scale	1:500	project no.	3732	draw no.	P2.03
-------	-------	-------------	------	----------	-------

© The contents of this drawing are the copyright of WDW ARCHITECTS 2006

M:\env\drawings\3732 Church Walk Donnington\PLANNING\submission.dwg