



PROPOSED SIDE ELEVATION.

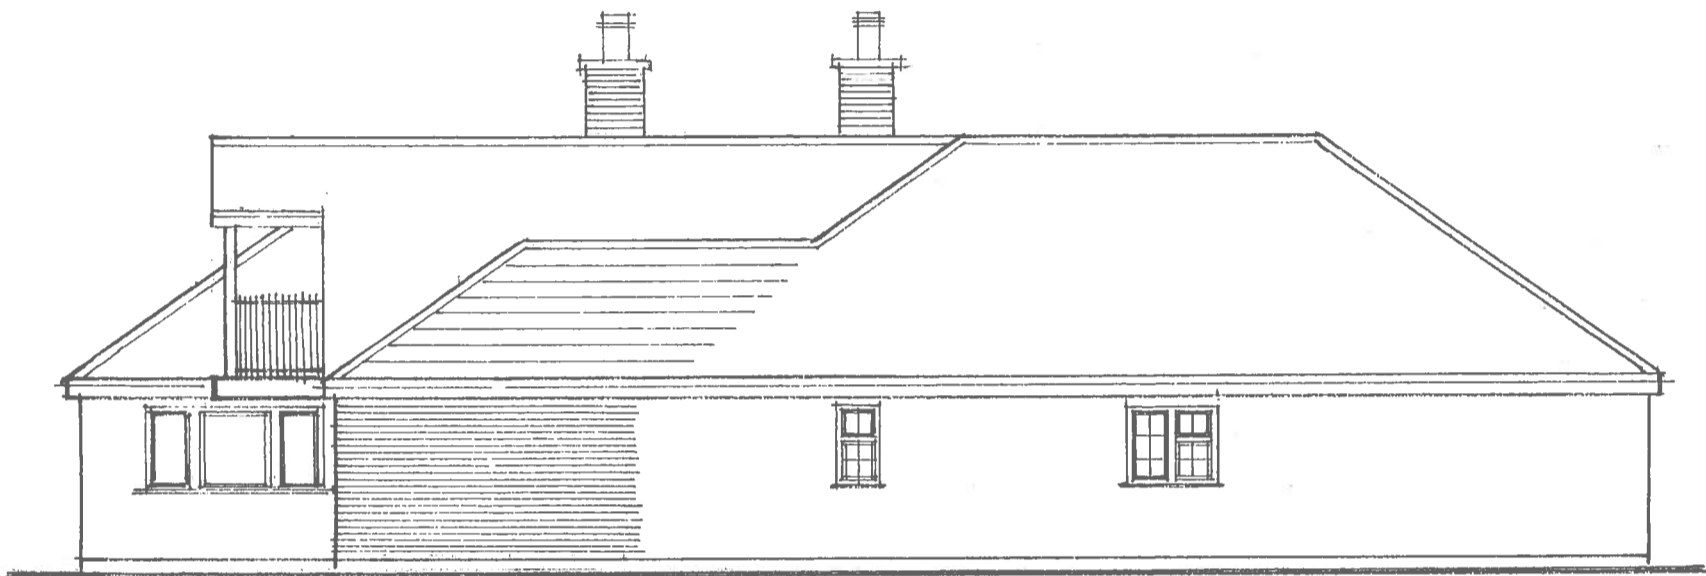

PROPOSED SIDE ELEVATION.

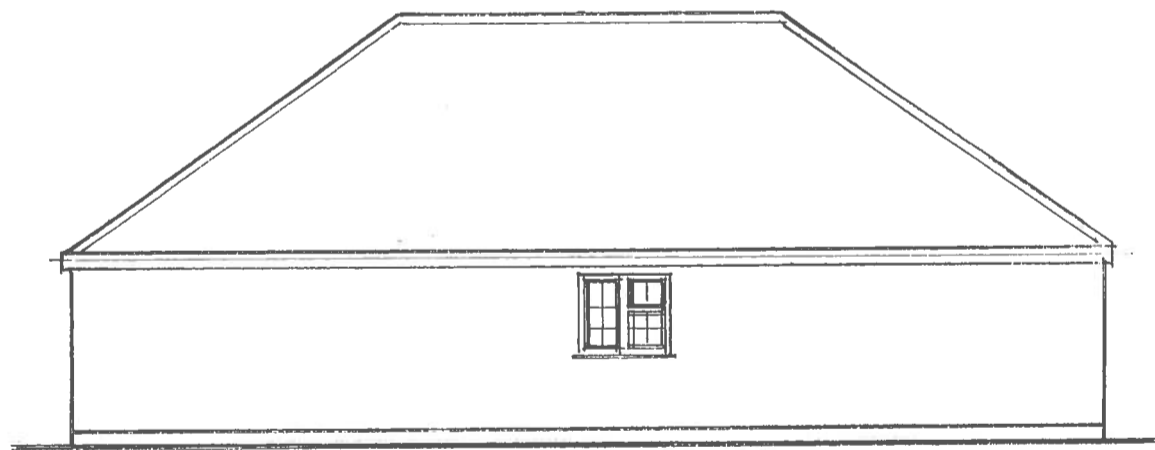

EXISTING SIDE ELEVATION.

DUKES MEADOW SLEAFORD LONG LANE TELFORD
PROPOSED EXTENSIONS TO EXISTING DWELLING
SCALE 1:100

Amendment 1 Velux roofwindows altered / Large gable lowered.

TELFORD & WREKIN COUNCIL
 BUILDING CONTROL
 RECEIVED
 25 NOV 2015
 PLAN No