





Location Plan 1:1250

Postcode: TF6 6NP

SCALE BAR 1:1250

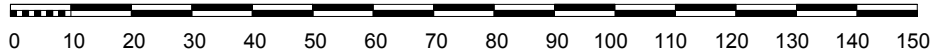

Drawing Title. PLANNING					A		26.04.13		Site boundary amended further to topographical survey			
Project Title. Parish Room Croft					Status. Location Plan			Rev No.	Date.	Revision.	By.	Chk.
Client. Mr A Davies		Project No. BA760	Drawing No. 001	Rev No. A	Scale Scale 1:1250@A4		Drawn By HR	Date. Jan 2013	Chk. CH			

base Architecture and Design is a registered Limited Company

**base Architecture & Design Limited : Unit 1 : NEXUS : Roushill : Shrewsbury : Shropshire :
 SY1 1PT : T: 01743 236400 : F: 01743 236405 E: office@basearchitecture.co.uk**