


EDGE OF FLOOD PLAIN ZONES 2 & 3
SEE PLANNING STATEMENT FOR ENVIRONMENT
AGENCY MAP.

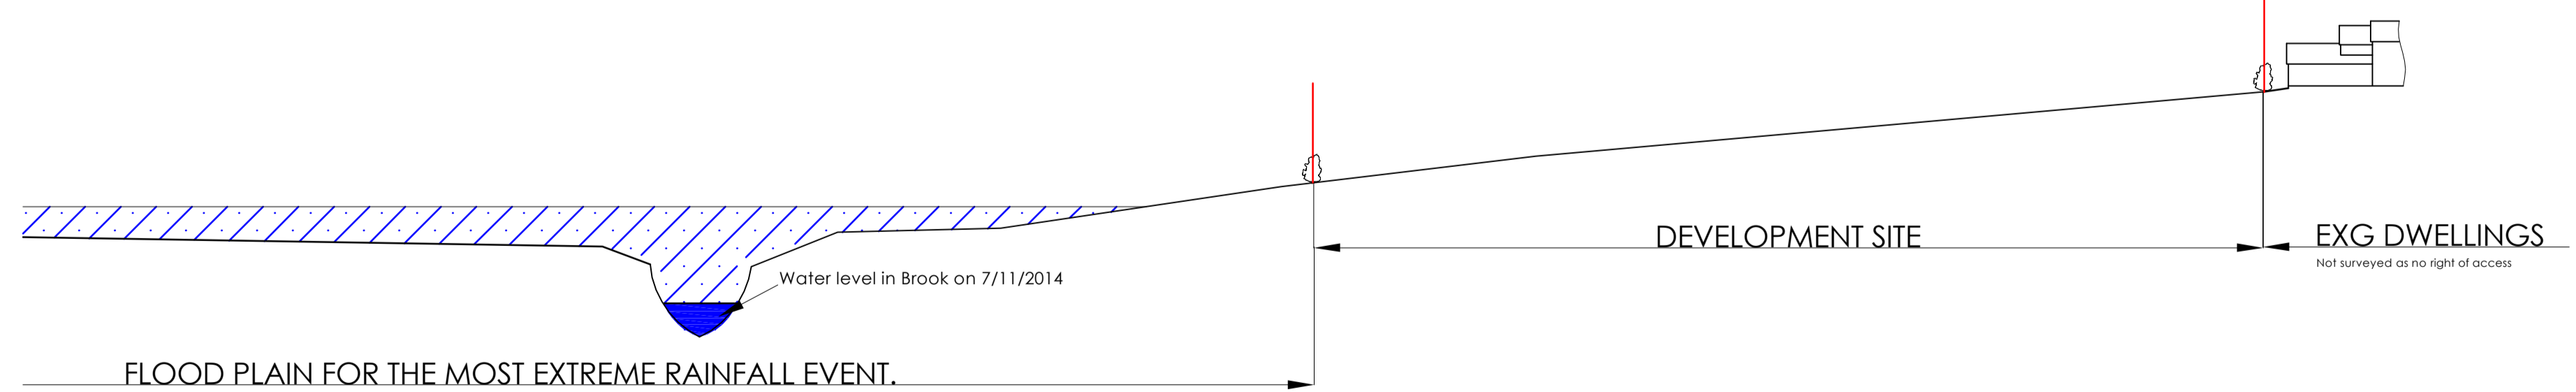

Alternative storm water drainage
disposal, on alternate system with S/S
release into existing brook. However, the
BRE 365 test undertaken indicate
soakaways used and this alternative is
the one initially proposed.



SCALE IN METERS 1:250
0 1 2 3 4 5 10 15 20 25
DRAWING - A1 - PLOT

BLOCK PLAN 1 - 500

GARY CHESTERS BSc MRICS.
CHARTERED BUILDING SURVEYOR.
CARMEN, NOOK LANE, WESTON, SHREWSBURY, SY4 5LP.
TEL [01948] 840577
EMAIL nooklane@hotmail.co.uk WEB garychesters.co.uk



PROPOSED RESIDENTIAL DEVELOPMENT AT LAND ADJ. TO PRESTON UPON THE WELD MOORS, TELFORD, SHROPSHIRE.

SCALE : 1 - 500 DATE : OCTOBER 2014

DRAWING STATUS
PLANNING DRAWING 25 / 11 / 2014

AMENDMENTS.

GARY CHESTERS APPOINTMENT IS RESTRICTED TO TERMS AS SET OUT IN
LETTER OF ENGAGEMENT AND UNLESS AGREED OTHERWISE HAS NO SITE
ROLE.
COPYRIGHT OF THIS DRAWING IS HELD BY GARY CHESTERS AND IT MAY
ONLY BE COPIED BY CLIENT FOR HIS/HER SOLE USE IN CONNECTION WITH
THIS PROJECT. OTHER COPIES OR USAGES MUST NOT BE MADE WITHOUT
PRIOR WRITTEN CONSENT OF GARY CHESTERS.
ANY REFERENCE TO CLIENT MEANS M PHILLIPS.

ALL DIMENSIONS TO BE CHECKED ON SITE PRIOR
TO COMMENCEMENT OF WORKS.
DO NOT SCALE OFF THIS DRAWING. ANY
ERRORS OR DISCREPANCIES FOUND MUST BE
REPORTED TO GARY CHESTERS FOR
CLARIFICATION AND/OR CORRECTION.

14-156b