



© this drawing and the building works depicted are the copyright of idp and may not be reproduced or amended except by written permission. no liability will be accepted for amendments made by other persons.
 all dimensions to be checked on site and architect notified of any discrepancies prior to commencement.
 do not scale.


notes:

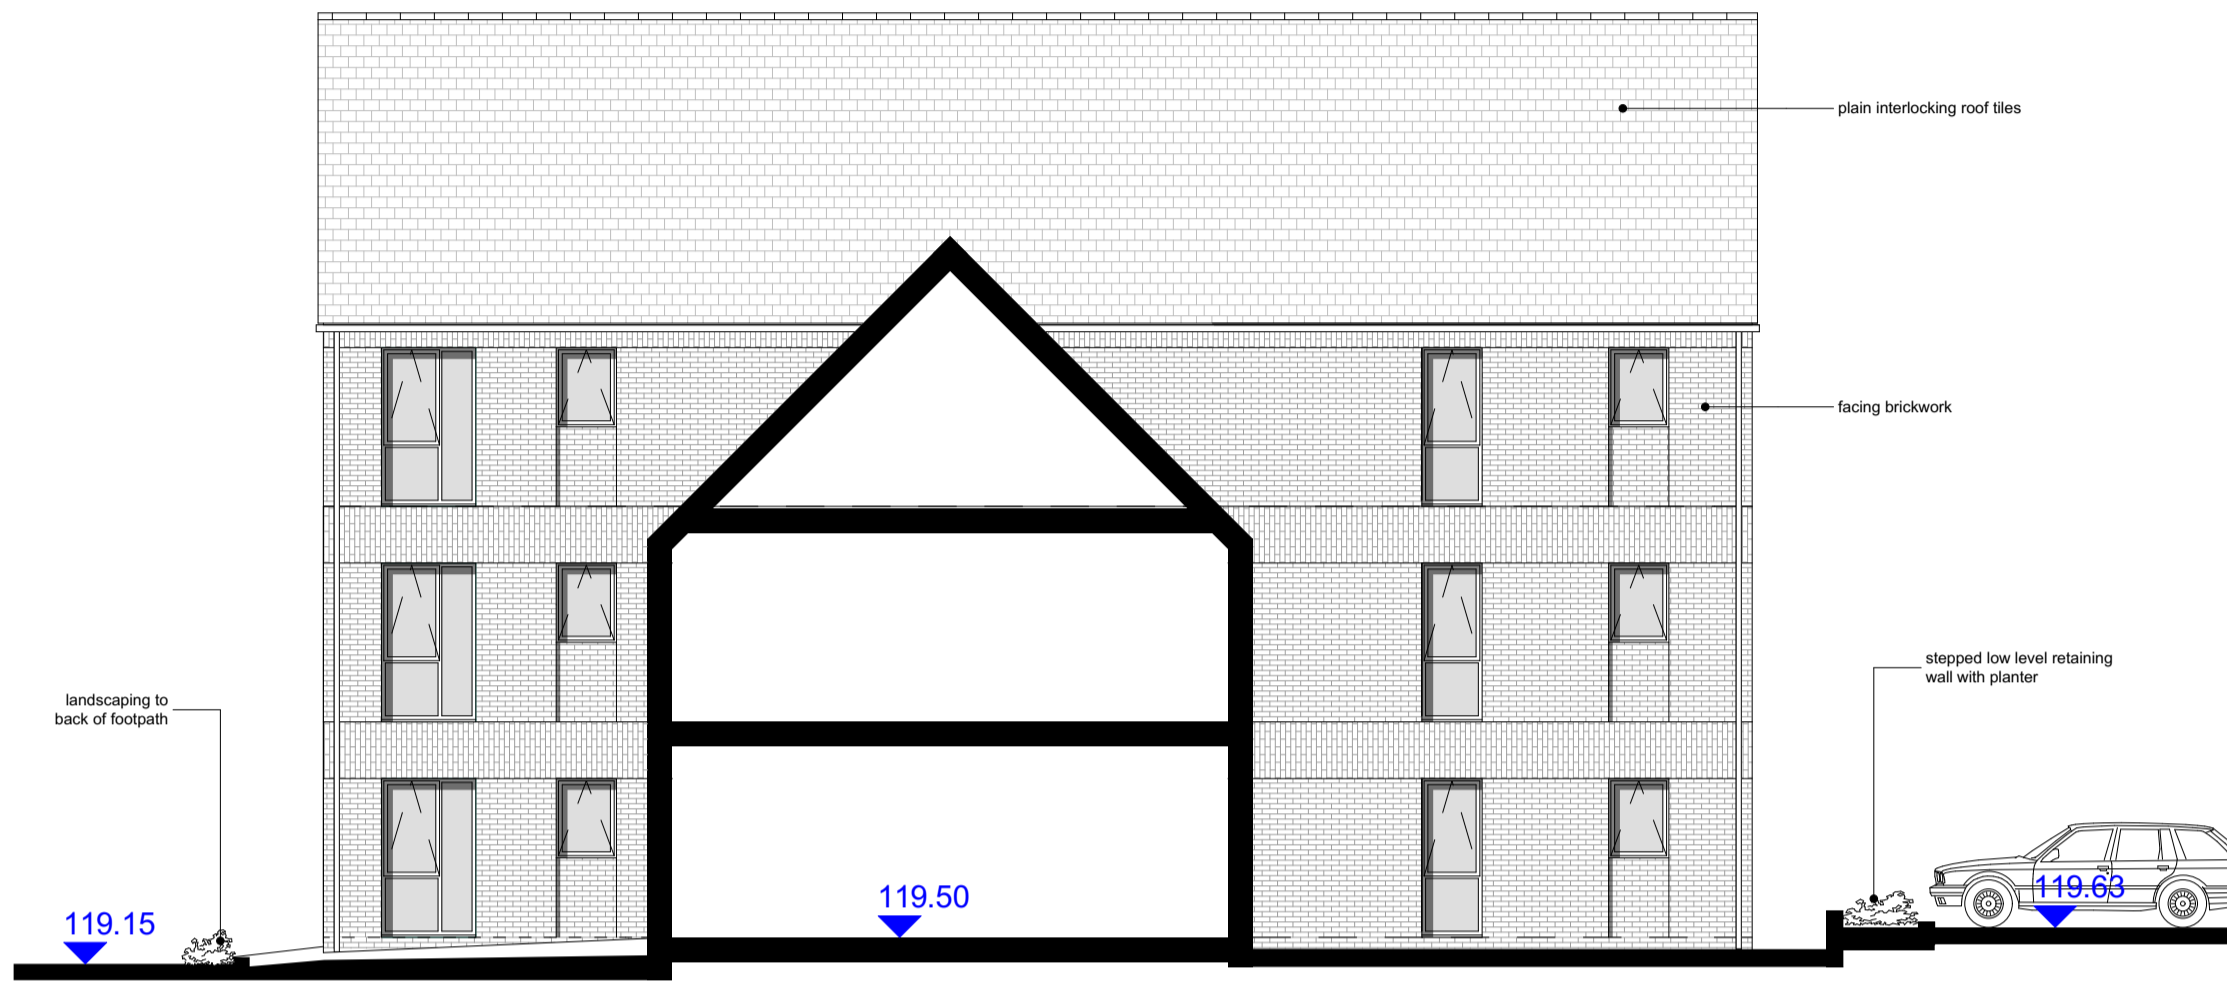


Elevation 5 - Side Elevation 1:100

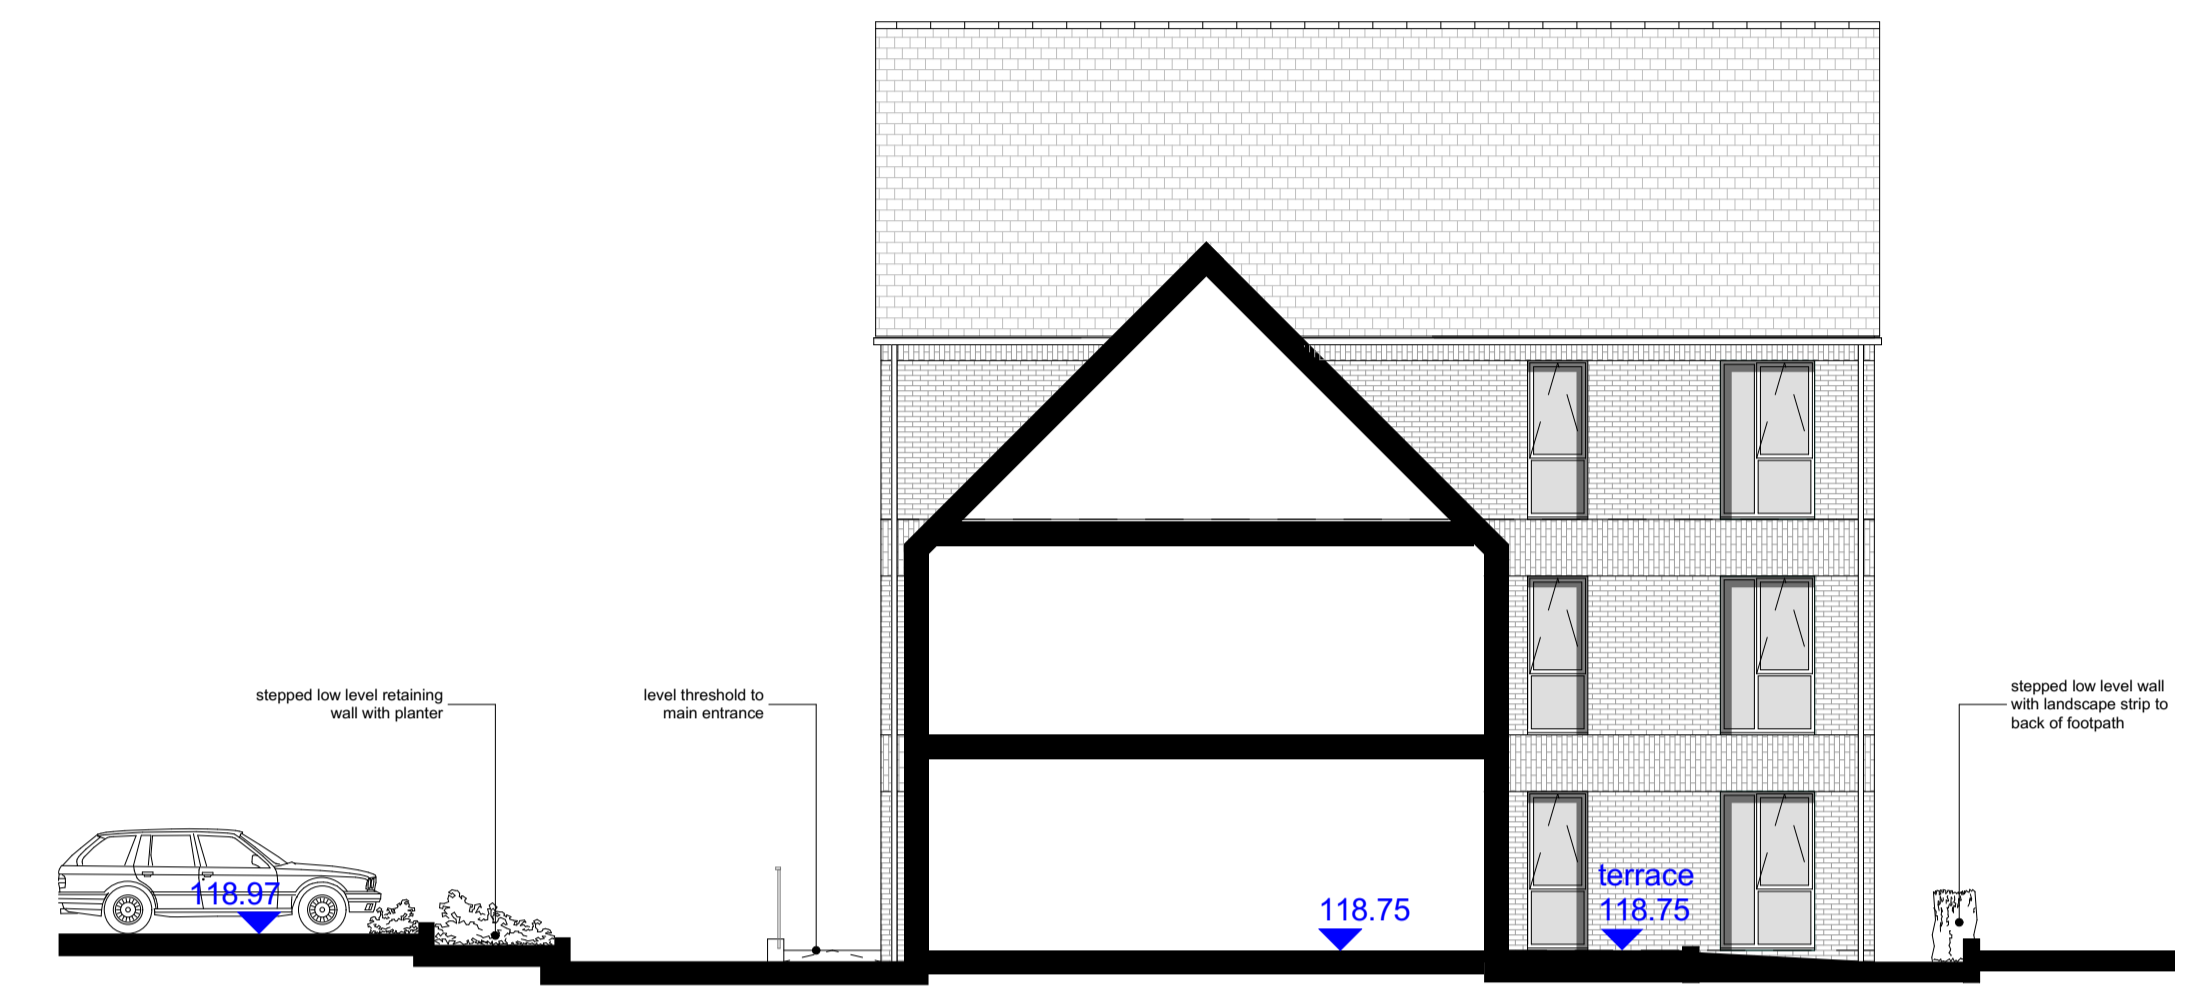

Elevation 6 - Side Elevation 1:100

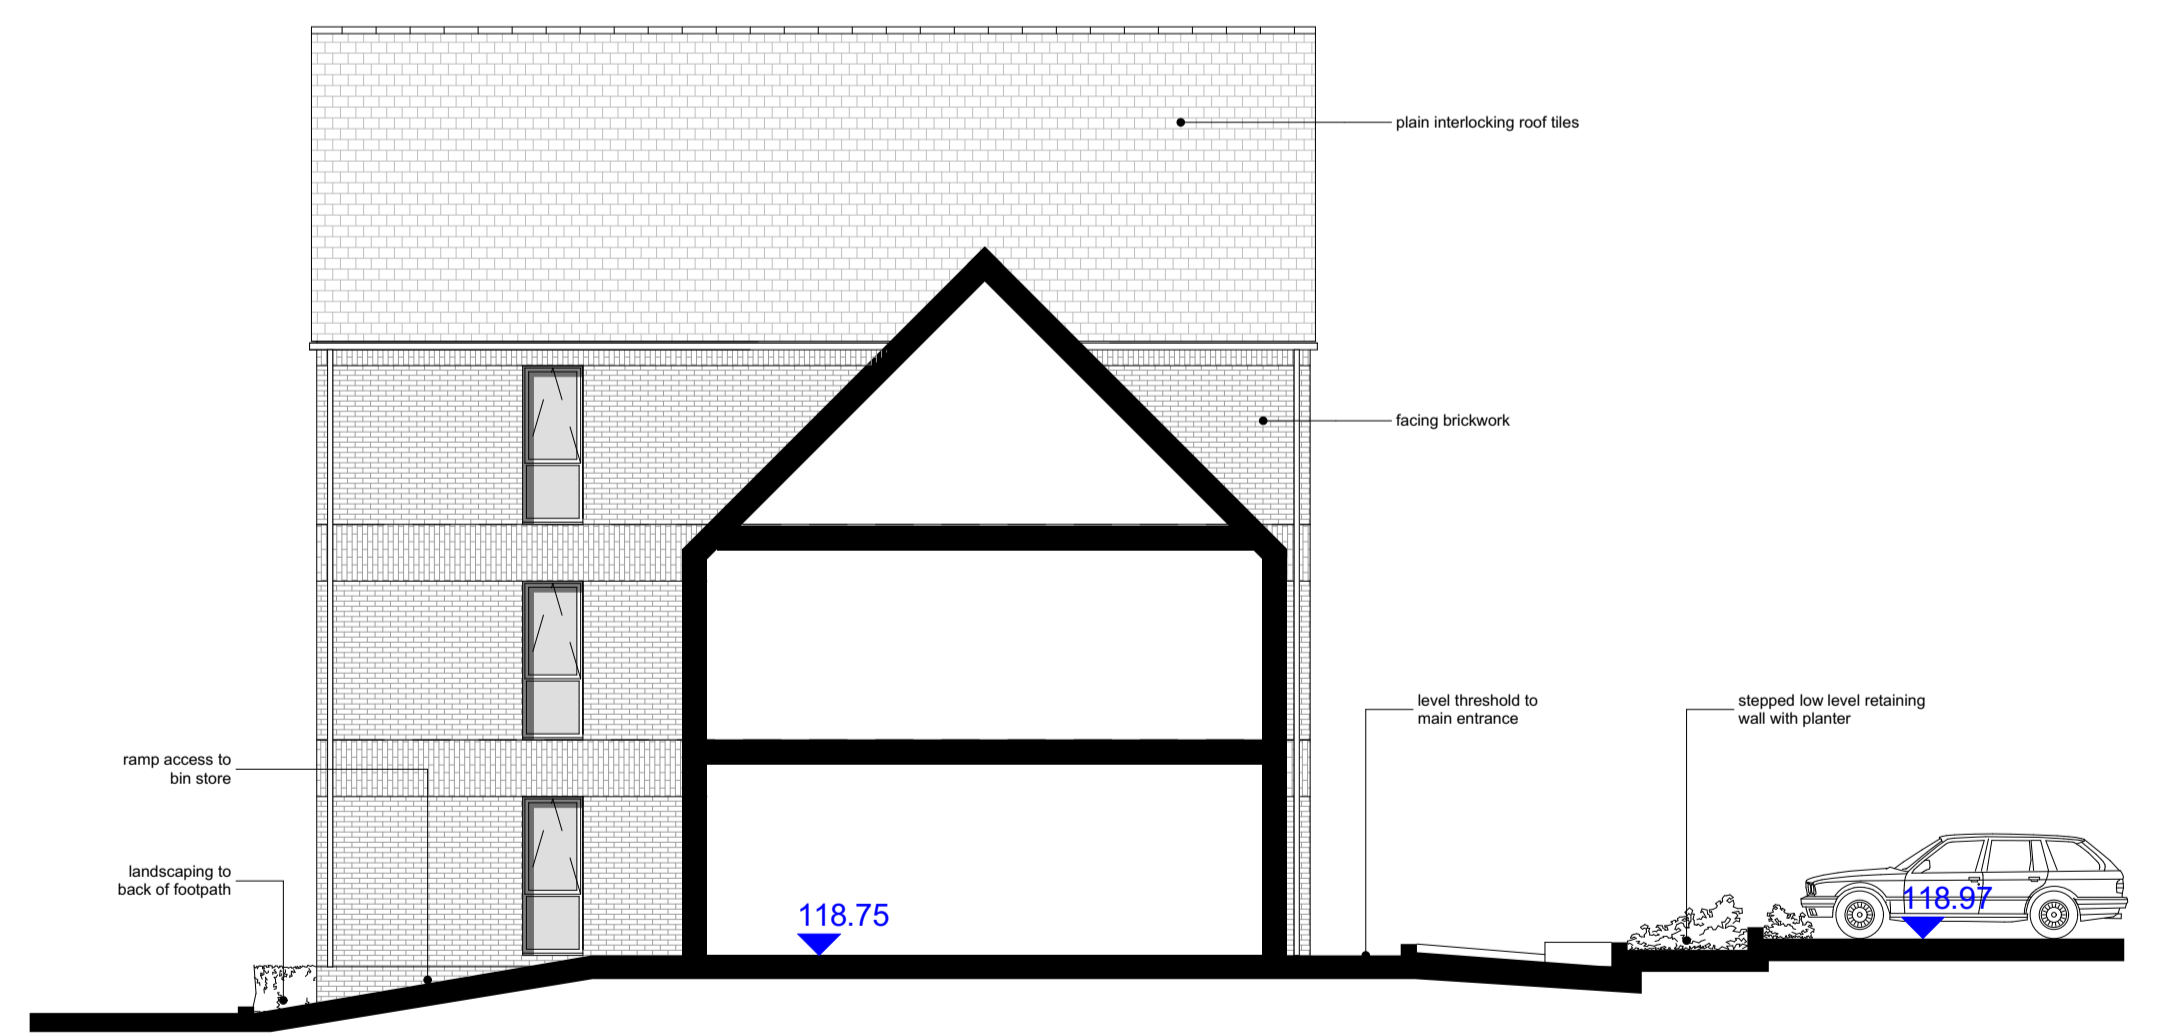

Elevation 7 - Side Elevation 1:100

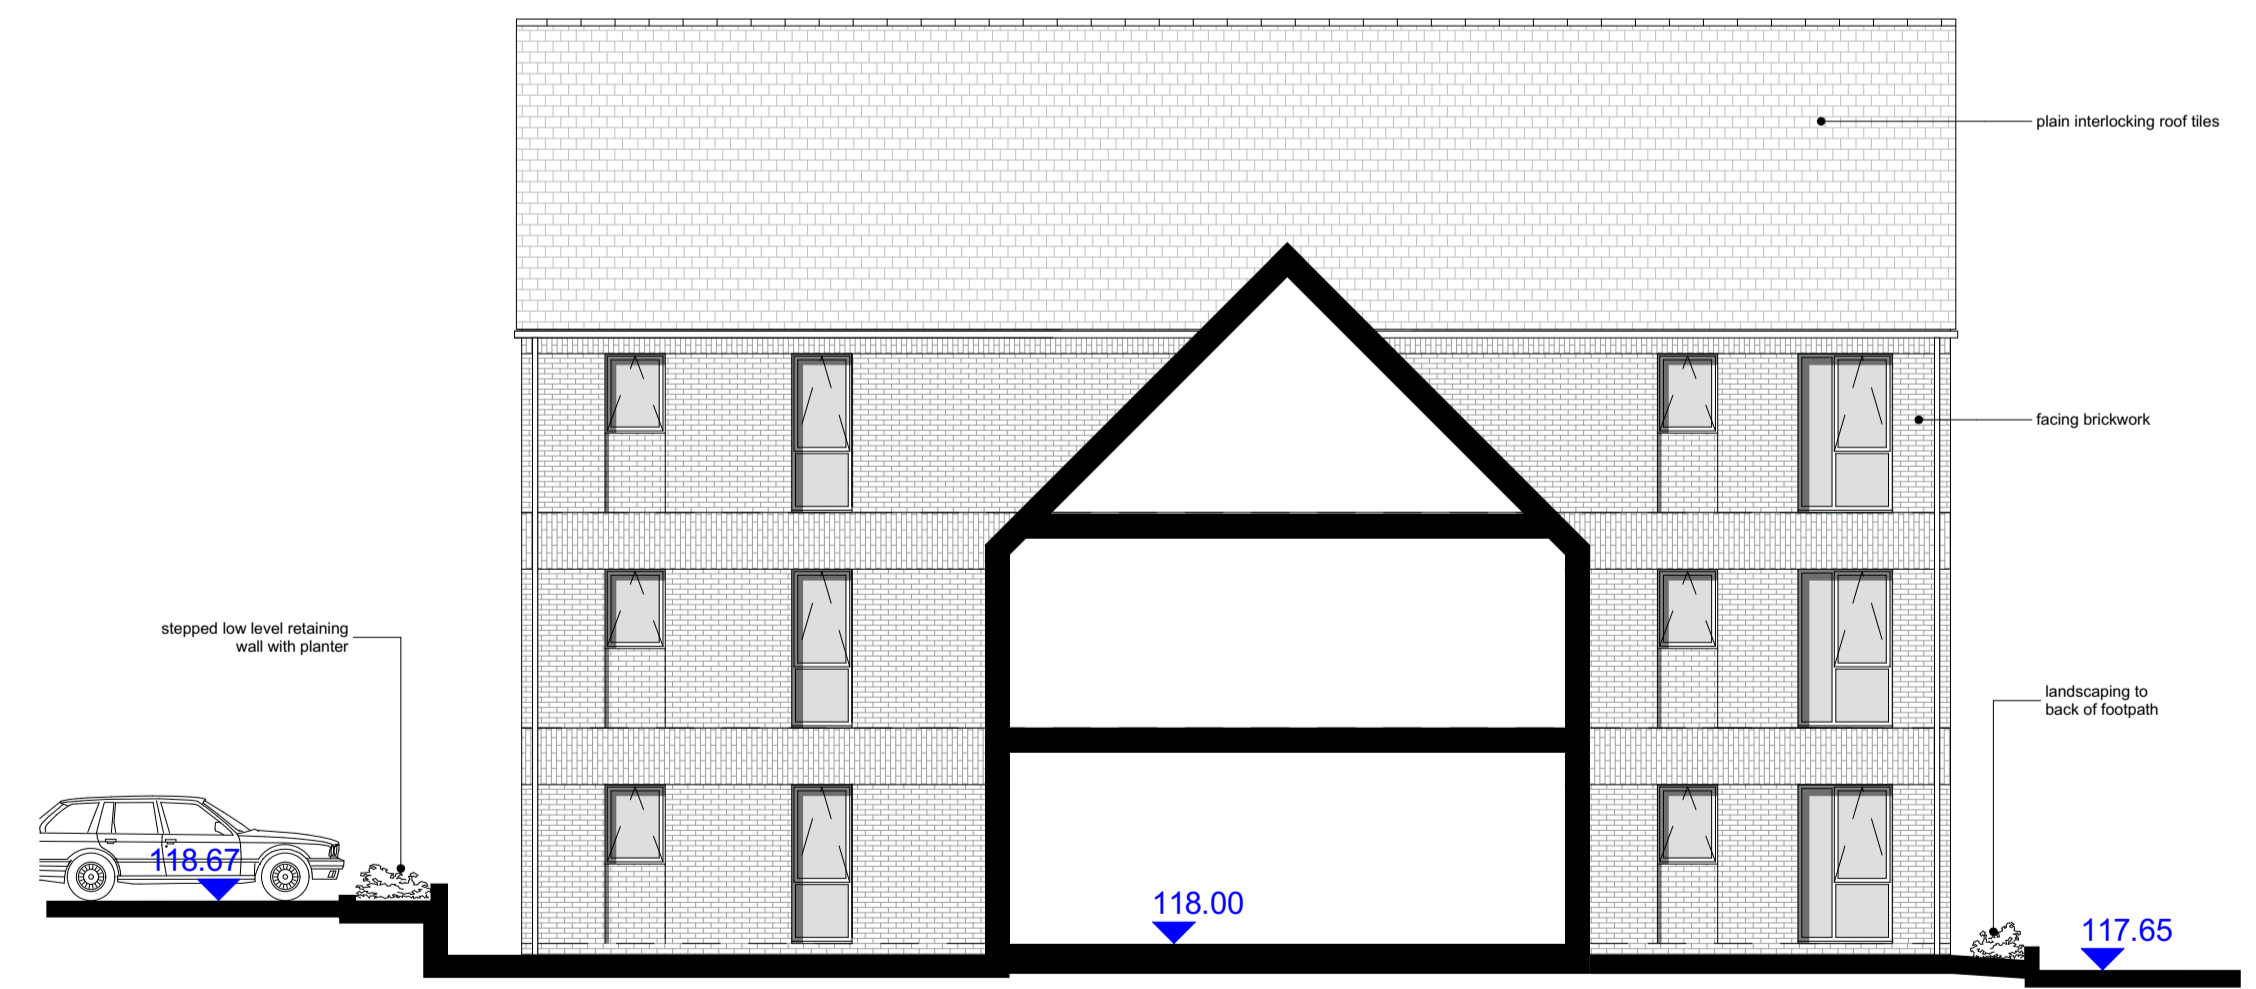

Elevation 8 - Side Elevation 1:100

B 12 05 15	External finish materials notes added following LPA request.	SKT	SKT
A 29 04 15	Elevations amended as per planning officer's comments.	SKT	SKT
rev:	date:	comment(s):	name: check:

IDP ARCHITECTS.
 URBAN DESIGNERS.
 PLANNERS.
 PROJECT MANAGERS.
 WE ARE IDP.

status: **CONCEPT**
 client: Taylor Wimpey Homes
 job: TMC Crescent Redesign
 title: Block A - Side Elevations
 drawn: JD date: 12/12/14 scale @ a1: 1:100
 job no: C2076 drg no: 106B