





Location Plan

scale 1:1250 @ A3

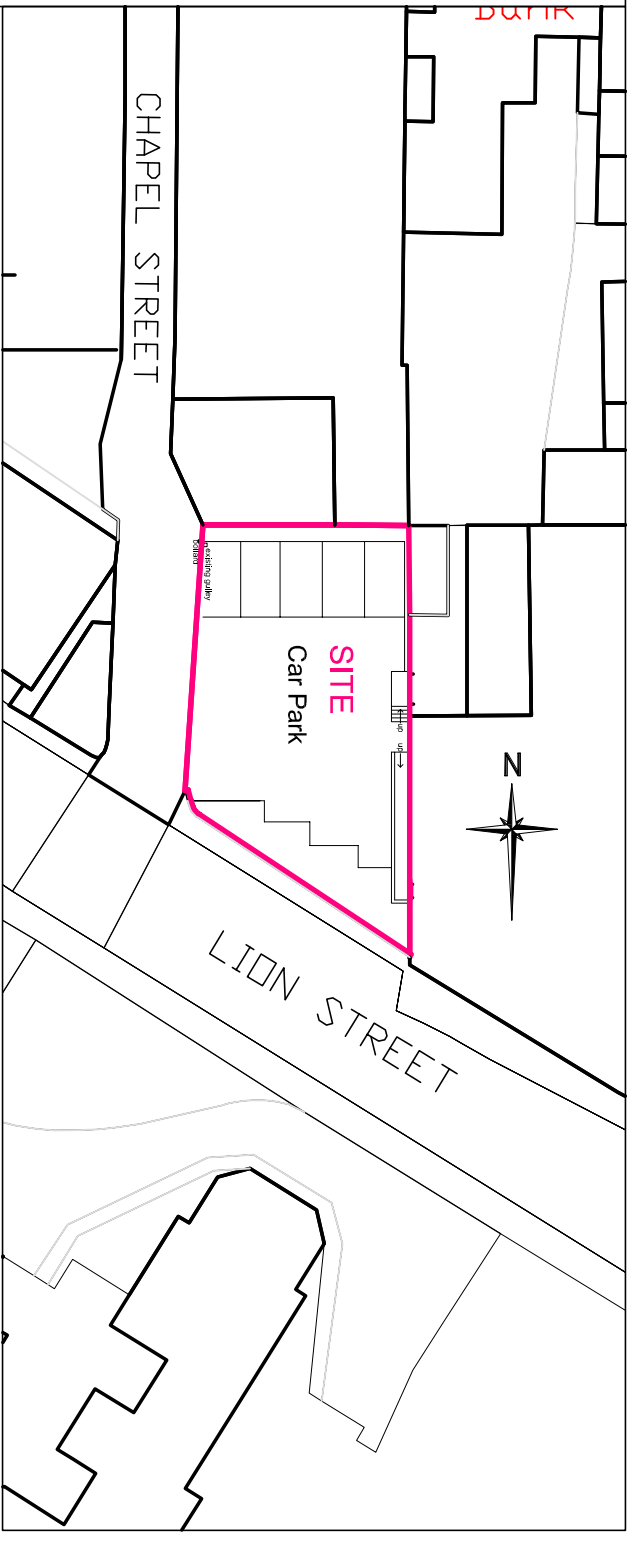

Existing Block Plan scale 1:500 @ A3

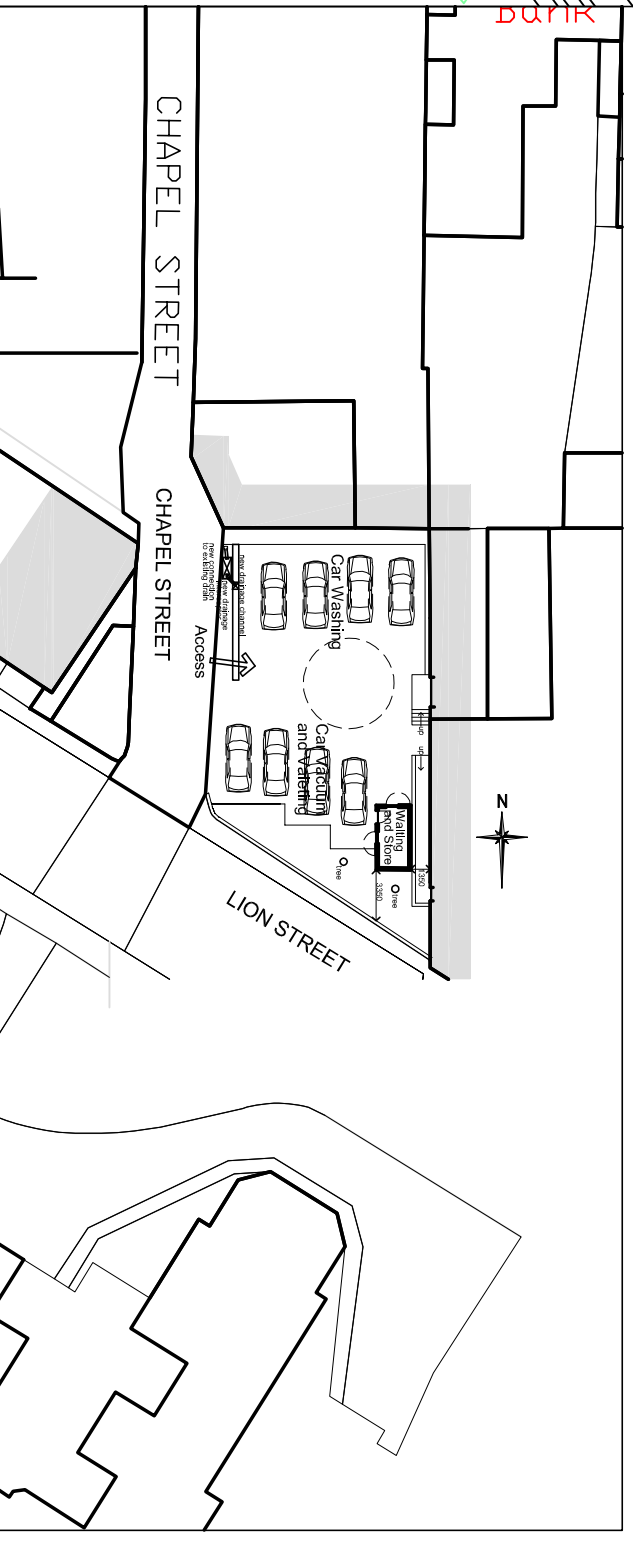

Proposed Block Plan scale 1:500 @ A3

Proposed Hand Car Wash

Site off Chapel Street
Oakenngates Telford

March 6.2015

Drng No 1