


NOTES:

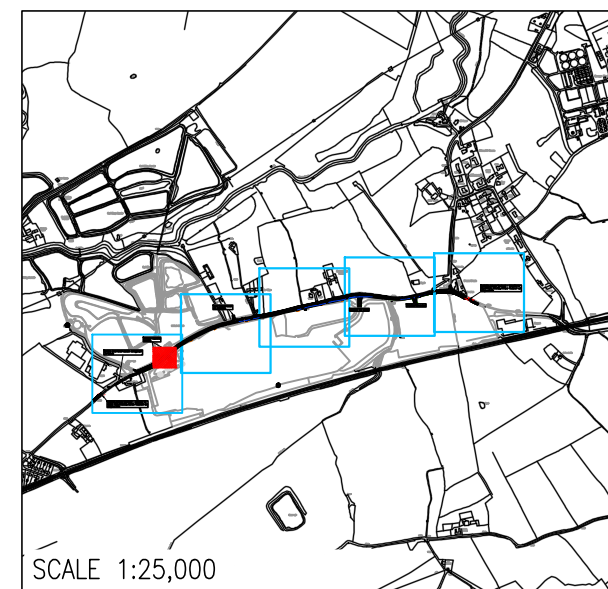

- KEY:**
- INDICATIVE 2.4m x 43m VISIBILITY SPLAY
 - SPEED REDUCING FEATURE AT JUNCTION
 - EXCESS LAND DUE TO CARRIAGEWAY WIDTH NARROWING
 - NEW FOOTWAY
 - POTENTIAL PEDESTRIAN CROSSING

A	DRAWING AMENDED FOLLOWING MEETING 24/07/13	26.07.13	MF	JT
Rev:	Description:	Date:	By:	Chkd:

curtins consulting

Curtins Consulting Ltd
 10 Oxford Court, Bishopsgate, Manchester, M2 3WQ
 t: 0161 236 2394 f: 0161 228 7902
 e: manchester@curtins.com www.curtins.com

Structures • Civils • Environmental • Infrastructure • Transport Planning • Health & Safety • Dispute Resolution
 Birmingham • Bristol • Cardiff • Douglas • Edinburgh • Kendal • Leeds • Liverpool • London • Manchester • Nottingham

Status: **PRELIMINARY**

Project: **FORMER SUGAR BEET PLANT
STATION ROAD, ALLSCOTT**

Drg Title: **PROPOSED WESTERN
SITE ACCESS**

Scale: 1:500	Size: A3	First Issue: 23.07.2013	Drawn: MF	Checked: JT
-----------------	-------------	----------------------------	--------------	----------------

Drg No: 90222_006	Rev: A
----------------------	-----------