
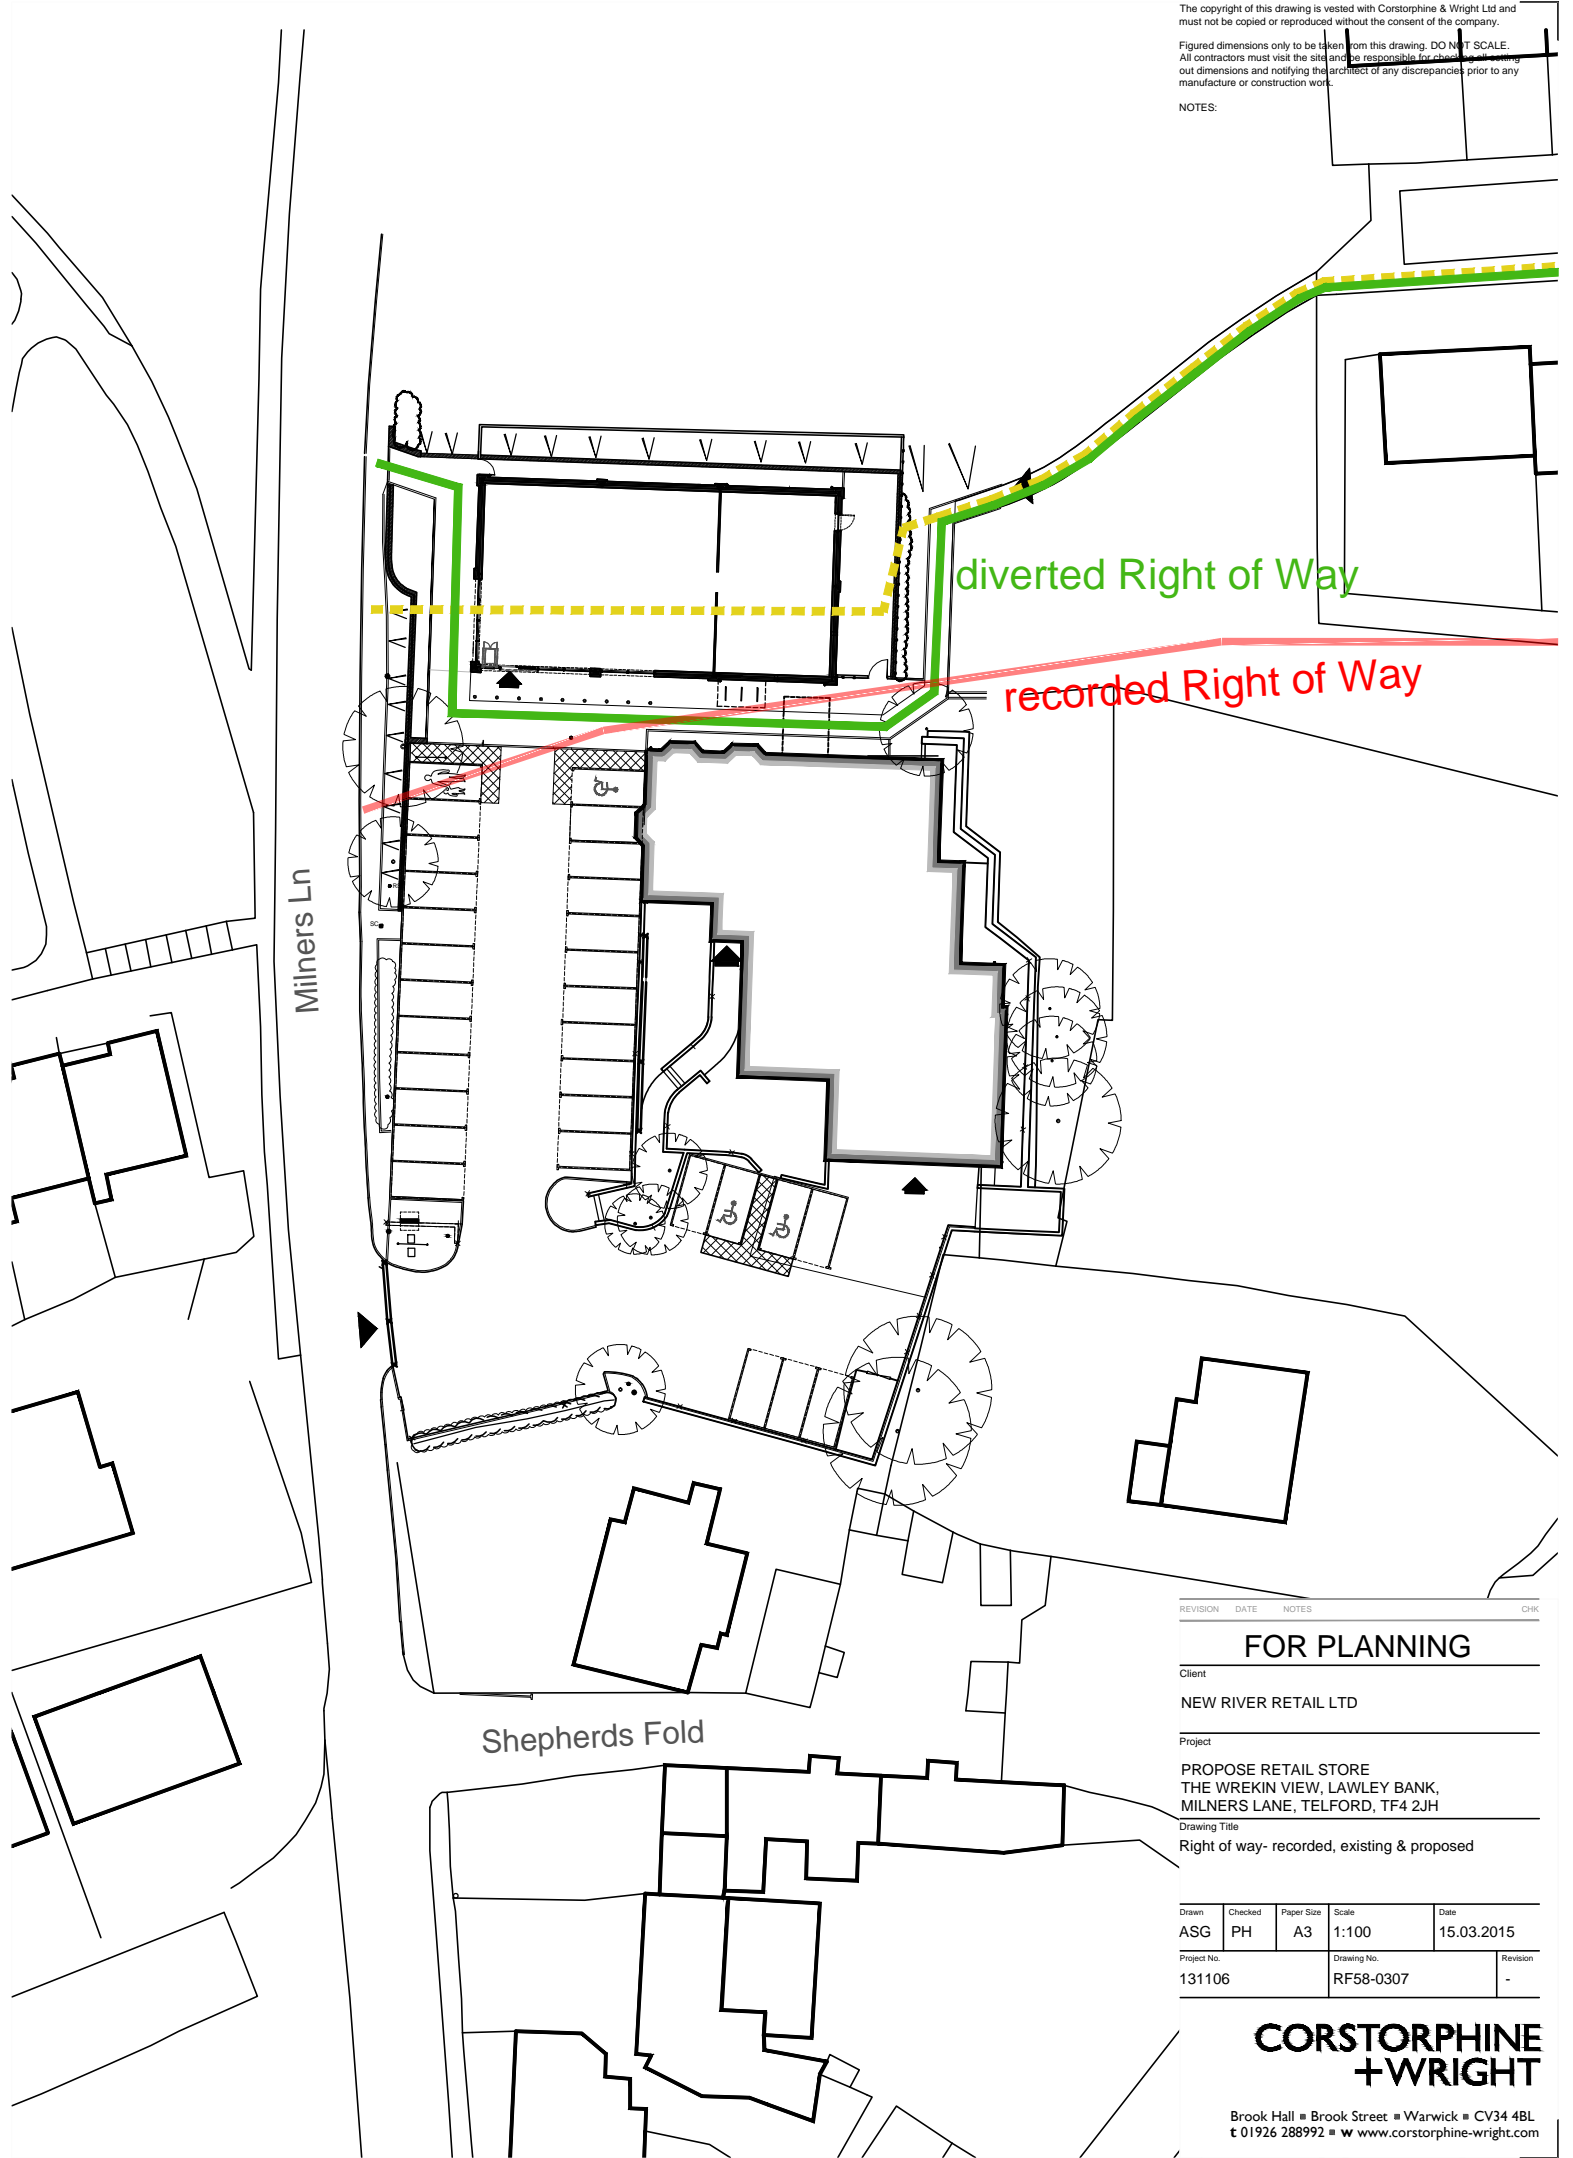


The copyright of this drawing is vested with Corstorphine & Wright Ltd and must not be copied or reproduced without the consent of the company.
 Figured dimensions only to be taken from this drawing. DO NOT SCALE.
 All contractors must visit the site and be responsible for checking all dimensions and notifying the architect of any discrepancies prior to any manufacture or construction work.
 NOTES:

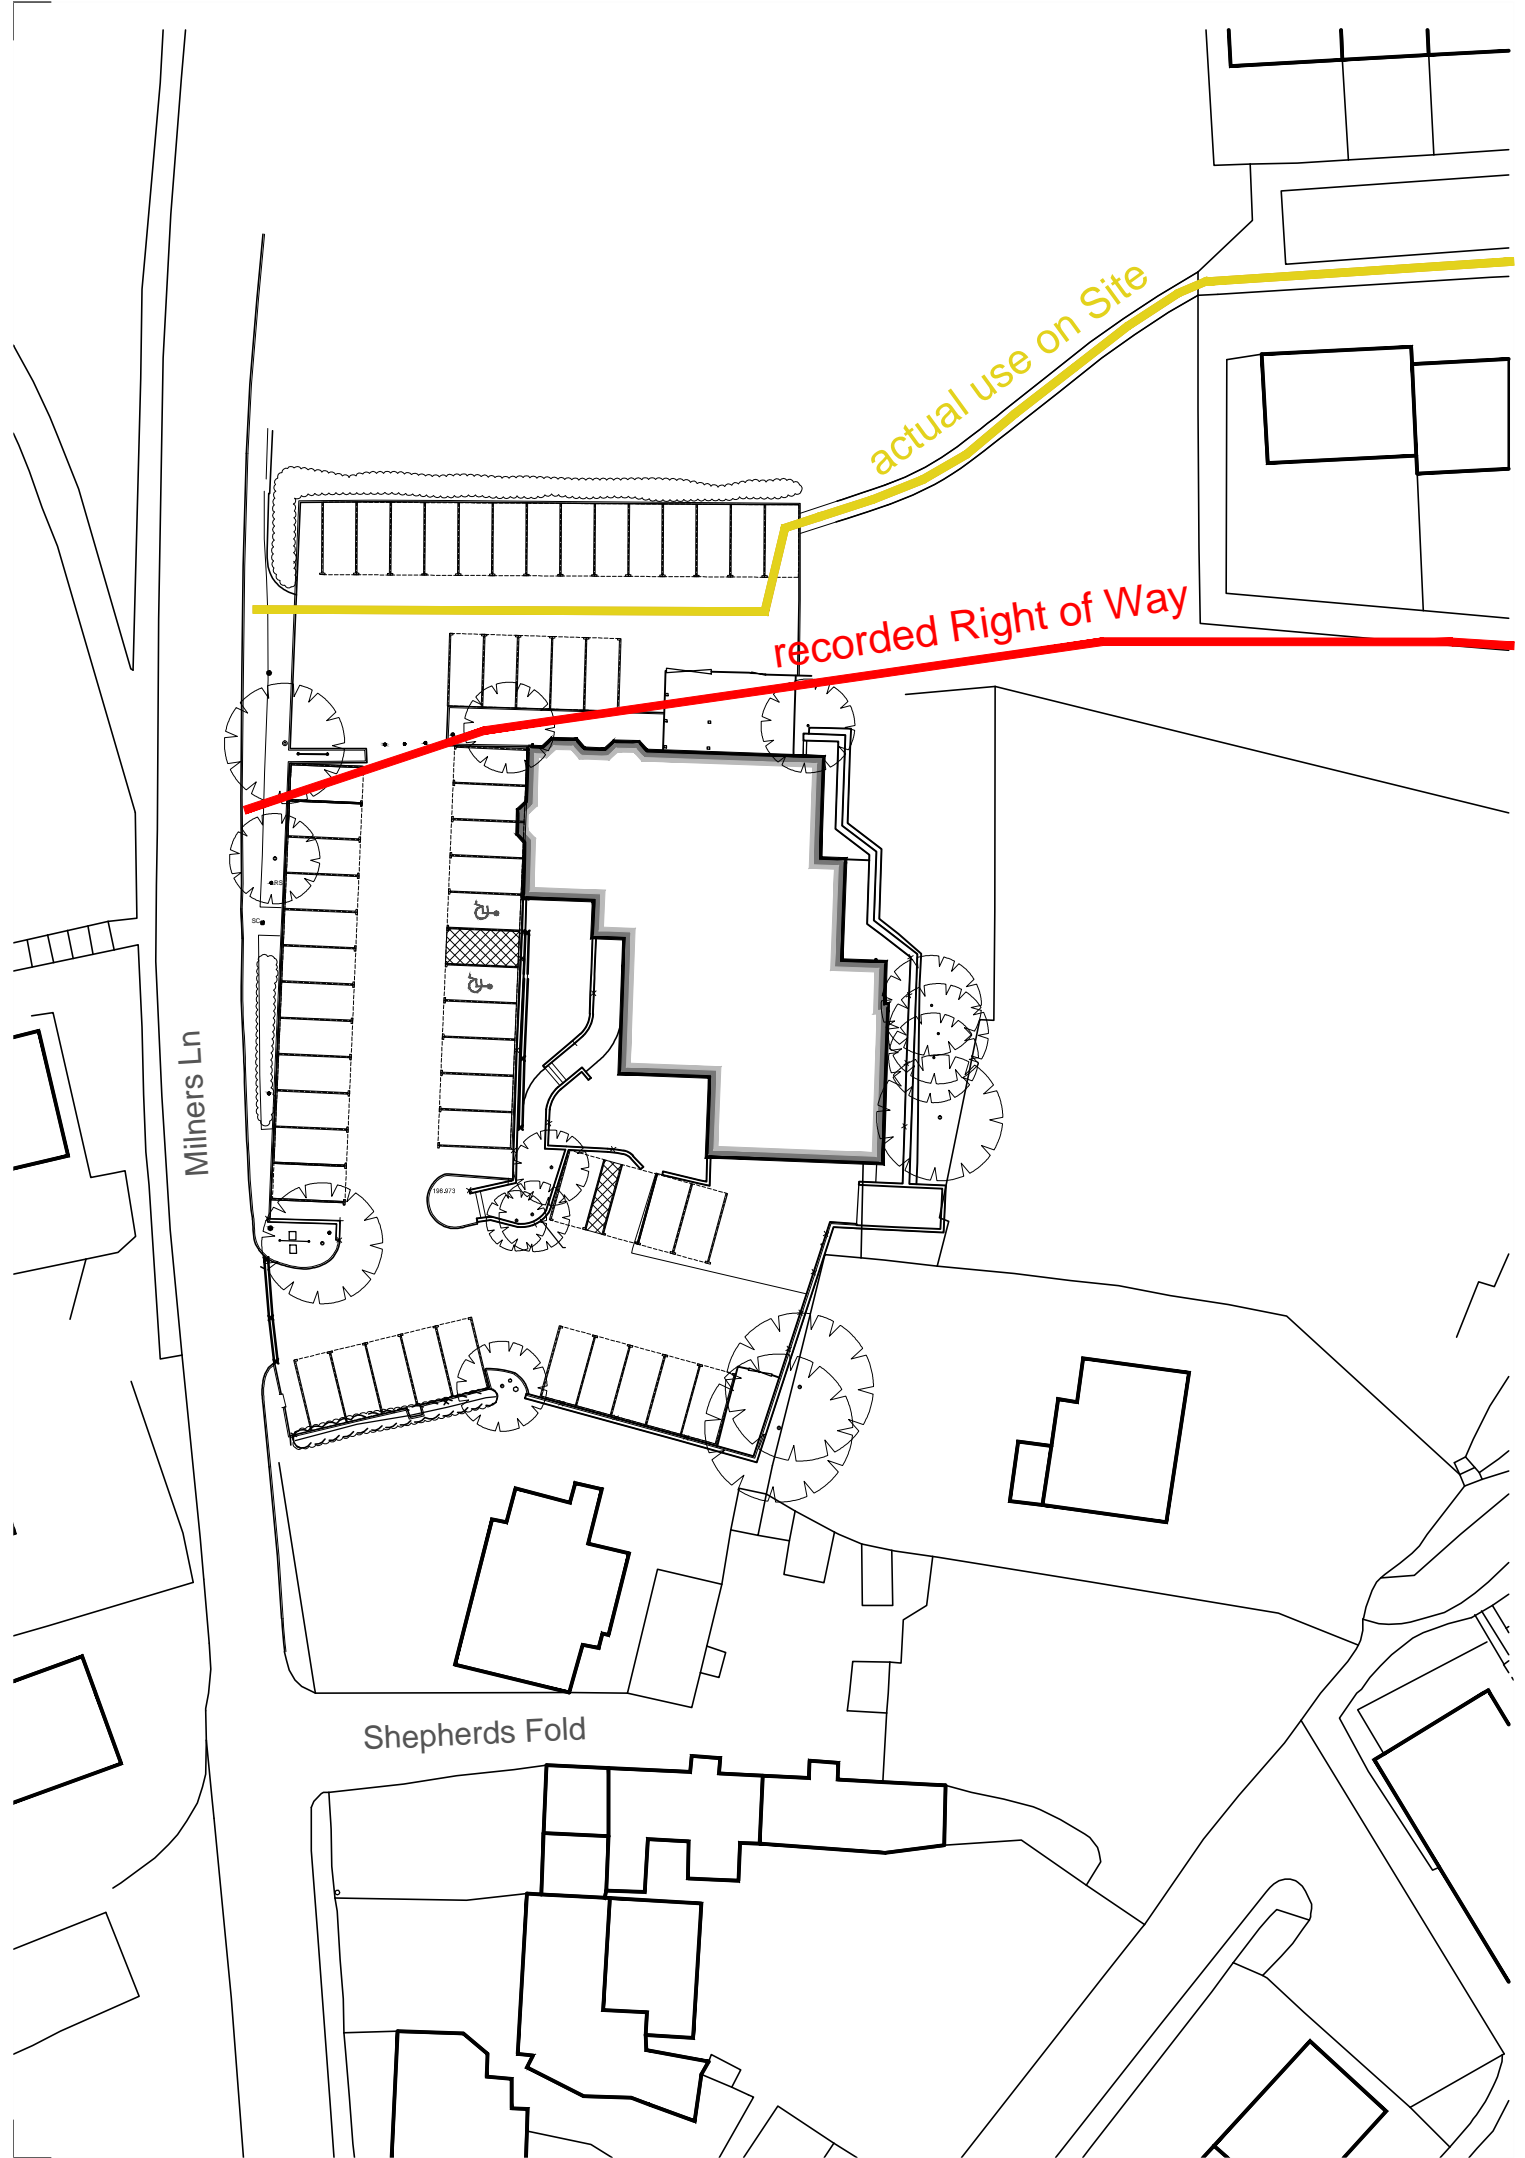

REVISION	DATE	NOTES	CHK
FOR PLANNING			
Client			
NEW RIVER RETAIL LTD			
Project			
PROPOSE RETAIL STORE THE WREKIN VIEW, LAWLEY BANK, MILNERS LANE, TELFORD, TF4 2JH			
Drawing Title			
Right of way- recorded, existing & proposed			
Drawn	Checked	Paper Size	Scale
ASG	PH	A3	1:100
Project No.	Drawing No.	Date	
131106	RF58-0307	15.03.2015	
Revision			
-			

CORSTORPHINE + WRIGHT

Brook Hall ■ Brook Street ■ Warwick ■ CV34 4BL
 t 01926 288992 ■ w www.corstorphine-wright.com