

ALL DIMENSIONS ARE IN mm UNLESS NOTED OTHERWISE

N.G.R E: 369917 N: 306221

CONCESSION REQUIRED YES

NOTES:

REV	MODIFICATION	BY	CH	DATE
A	Issued for Approval	KW	DJF	17.02.14





vodafone
CTIL - BEACON

Cell Name	Opt.
TELFORD INFILL 02 ONTO VF SITE 350688	-
Cell ID No	
CTIL	TEF
127988	N/A
	35068
Site Address / Contact Details	
BROOKSIDE AVENUE	
STIRCHLEY	
TELFORD	
SHROPSHIRE	
TF3 1DP	

Drawing Title: EXISTING SITE ELEVATION
 Purpose of Issue: PLANNING
 Drawing Number: 300

Drawn: KV	Date: 17.02.14	Checked: DJF	Date: 17.02.14	Issue: A
Surveyed By: AP	Date: 17.02.14	Original Sheet Size: A3	Issue: A	

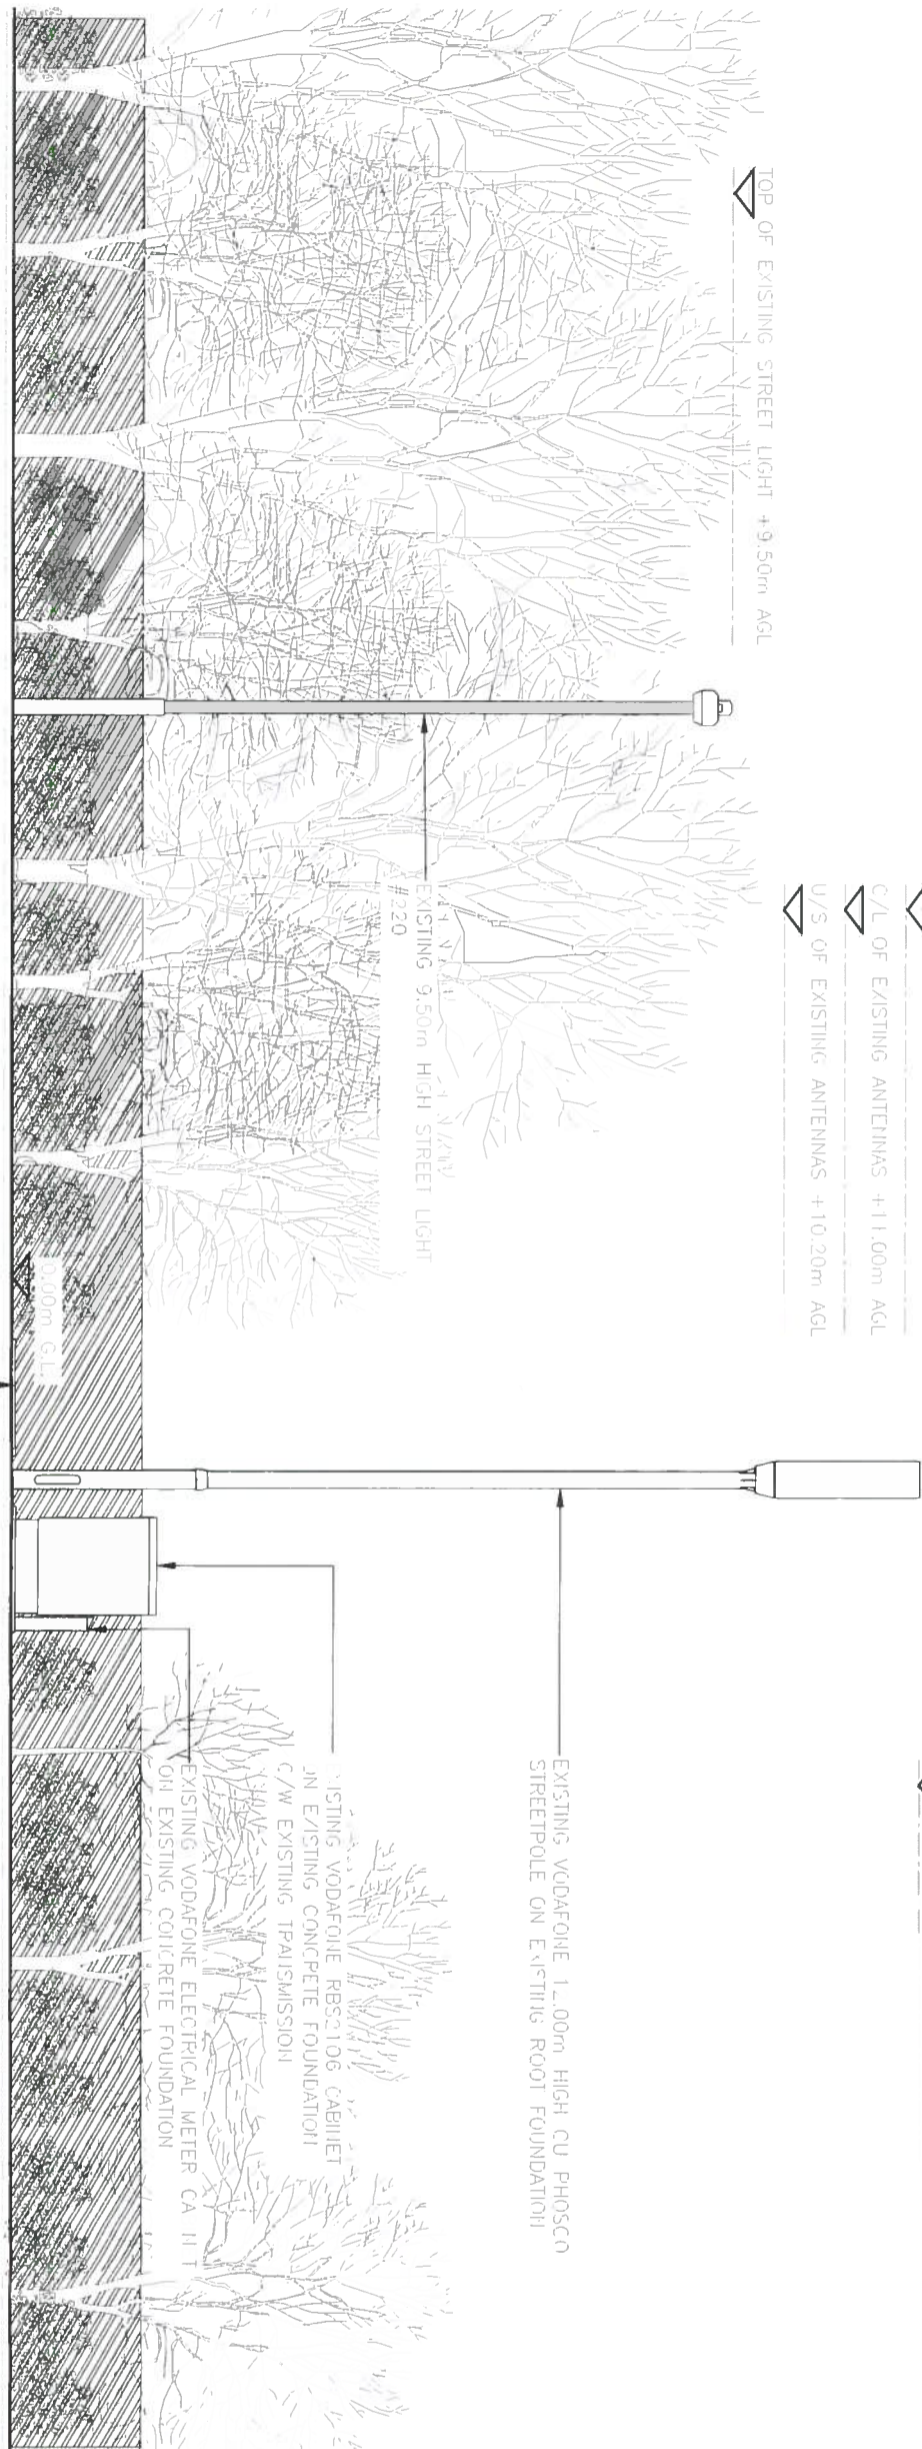

EXISTING SITE ELEVATION
(1:100)

