


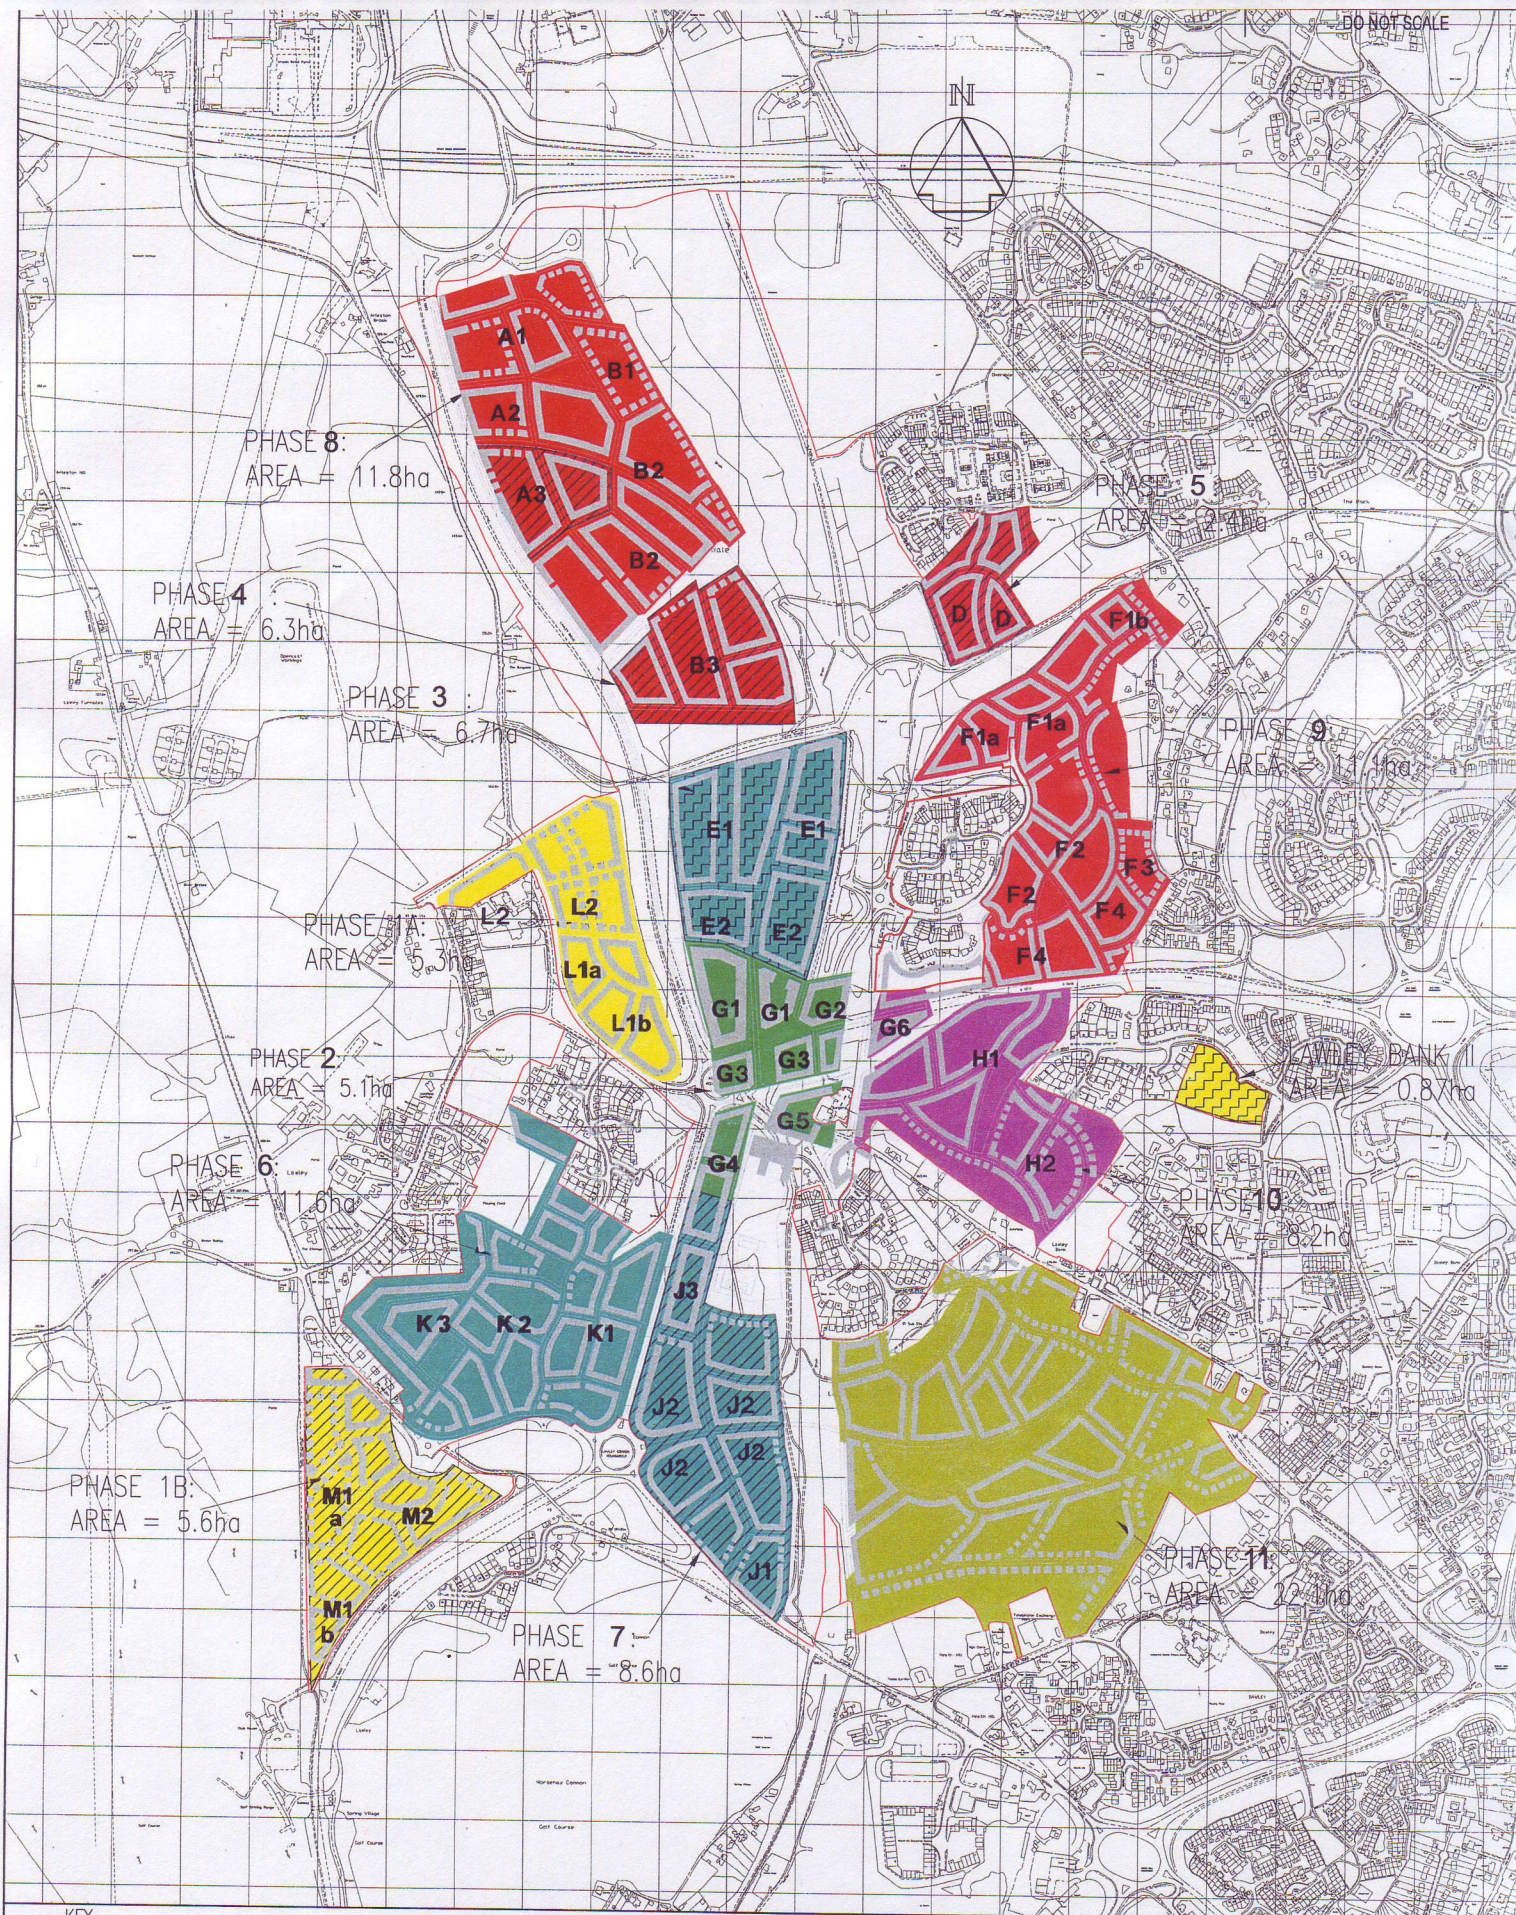

KEY

PHASE 1	PHASE 3	PHASE 5	PHASE 7	PHASE 9	PHASE 11
PHASE 2	PHASE 4	PHASE 6	PHASE 8	PHASE 10	H2 PROPOSED DEVELOPMENT ZONE
					APPLICATION BOUNDARY

Notes

- This drawing is to be read in conjunction with all relevant scheme drawings and specifications.
- This drawing is not to be reproduced in any part or form without consent. All copyright reserved.
- Do not scale.

REV	DATE	BY	DESCRIPTION	CHK	APP
L	30/04/09	OK	ADDITIONAL PHASES ADDED		
K	07/11/08	JH	PHASE 7 AMENDED	SAJ	SAJ
J	07/05/08	QCB	DATE OF TRAWING AMENDED	SAJ	SAJ
I	25/04/08	JH	KEY AMENDED	SAJ	SAJ
H	20/03/08	JH	PHASE 2B & 2A AMENDED TO 2A AND 2	SAJ	SAJ
REV	DATE	BY	DESCRIPTION	CHK	APP
DRAWING STATUS					
INFORMATION					



CLIENT:	LAWLEY DEVELOPER GROUP
ARCHITECT:	HTA ARCHITECTS

PROJECT:	LAWLEY VILLAGE, TELFORD
FILE:	PHASES AND PARTS OF PHASES

SCALE: @ A1	NTS	CHECKED: SAJ	APPROVED: SAJ
CAD FILE:	006.dwg	DESIGNER: JC	DATE: 10/09/05
PROJECT No:	11500318/102	DRAWING No:	006
REV			L