





North Elevation - Front

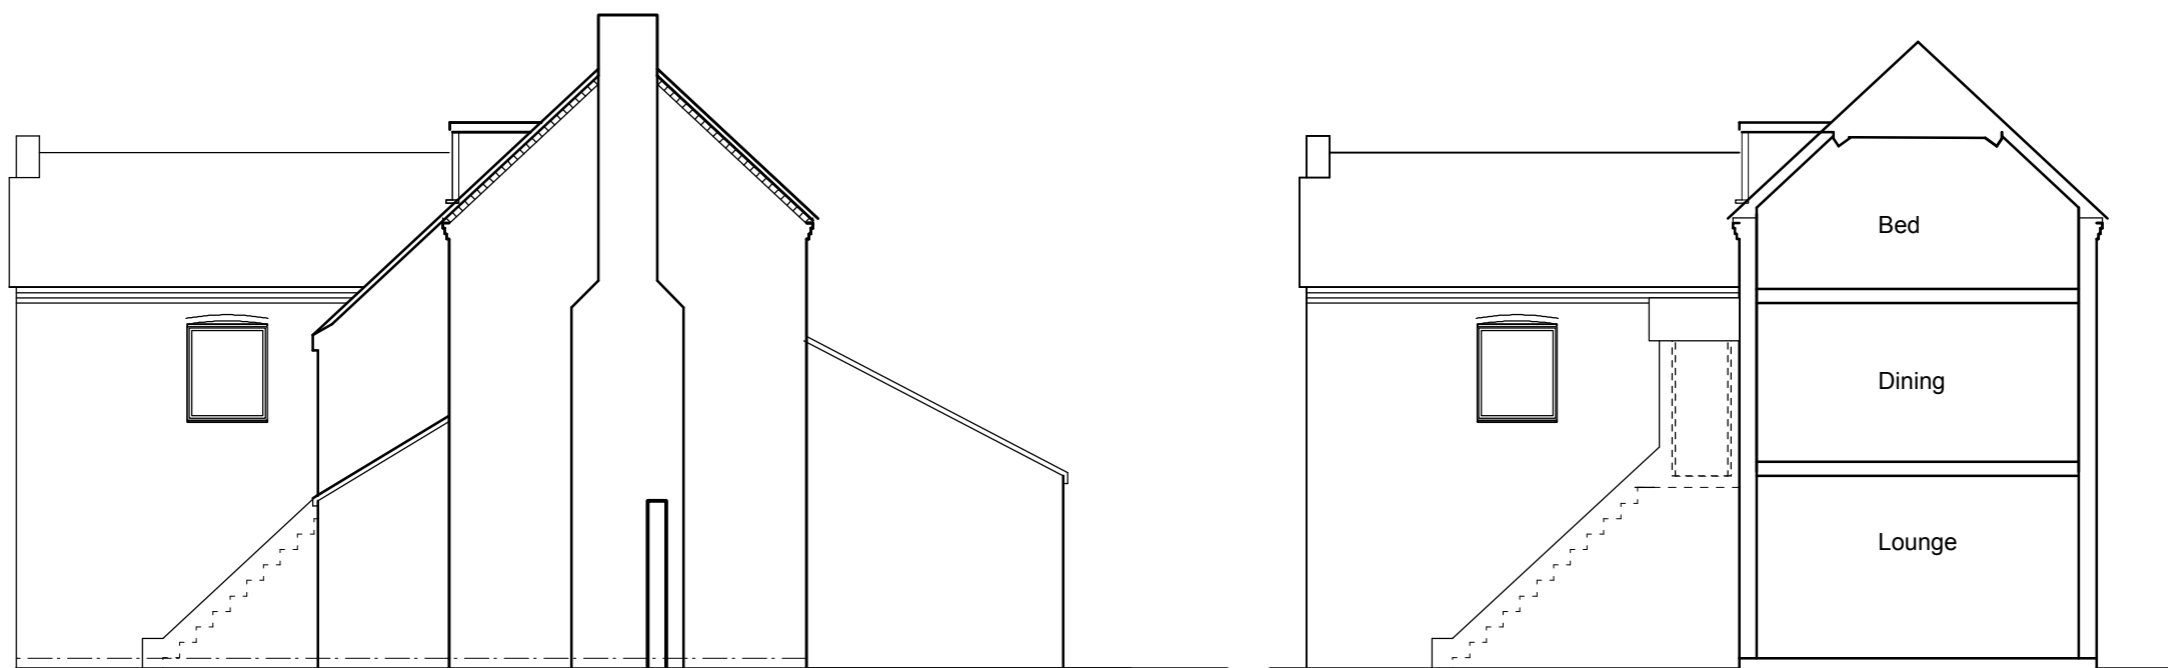

West Elevation - Side


West Elevation - Side Section

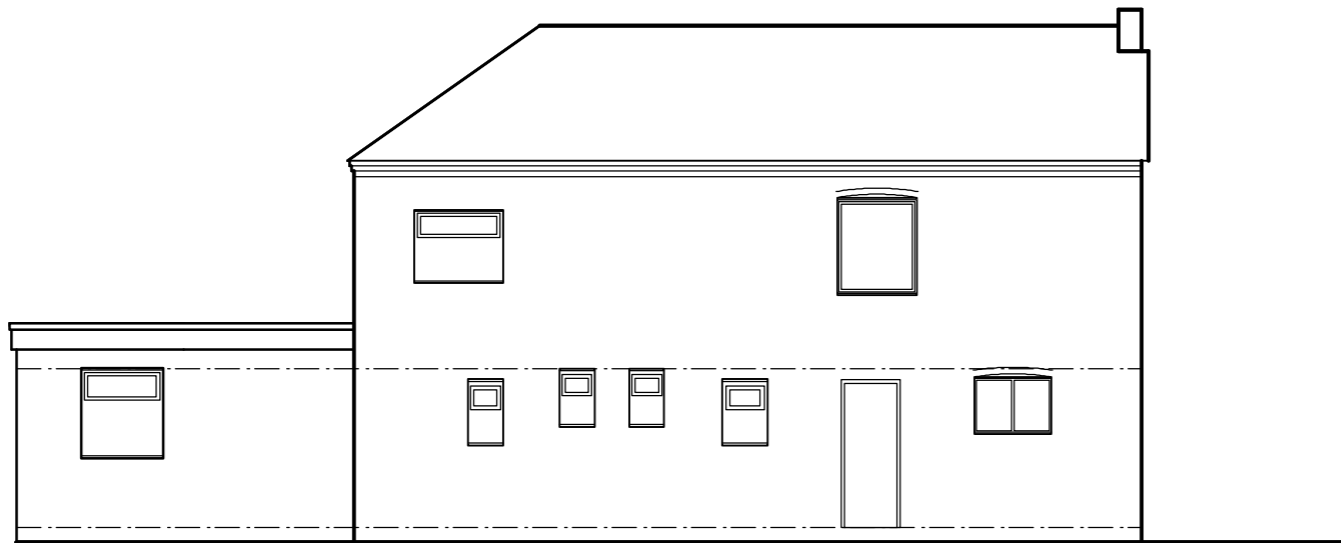

East Elevation - Side

External Finishes For All Elevations

- Brown Concrete Roof Tiles
- Smooth Render to front elevation
- Red Brown External brickwork
- White double glazed windows.

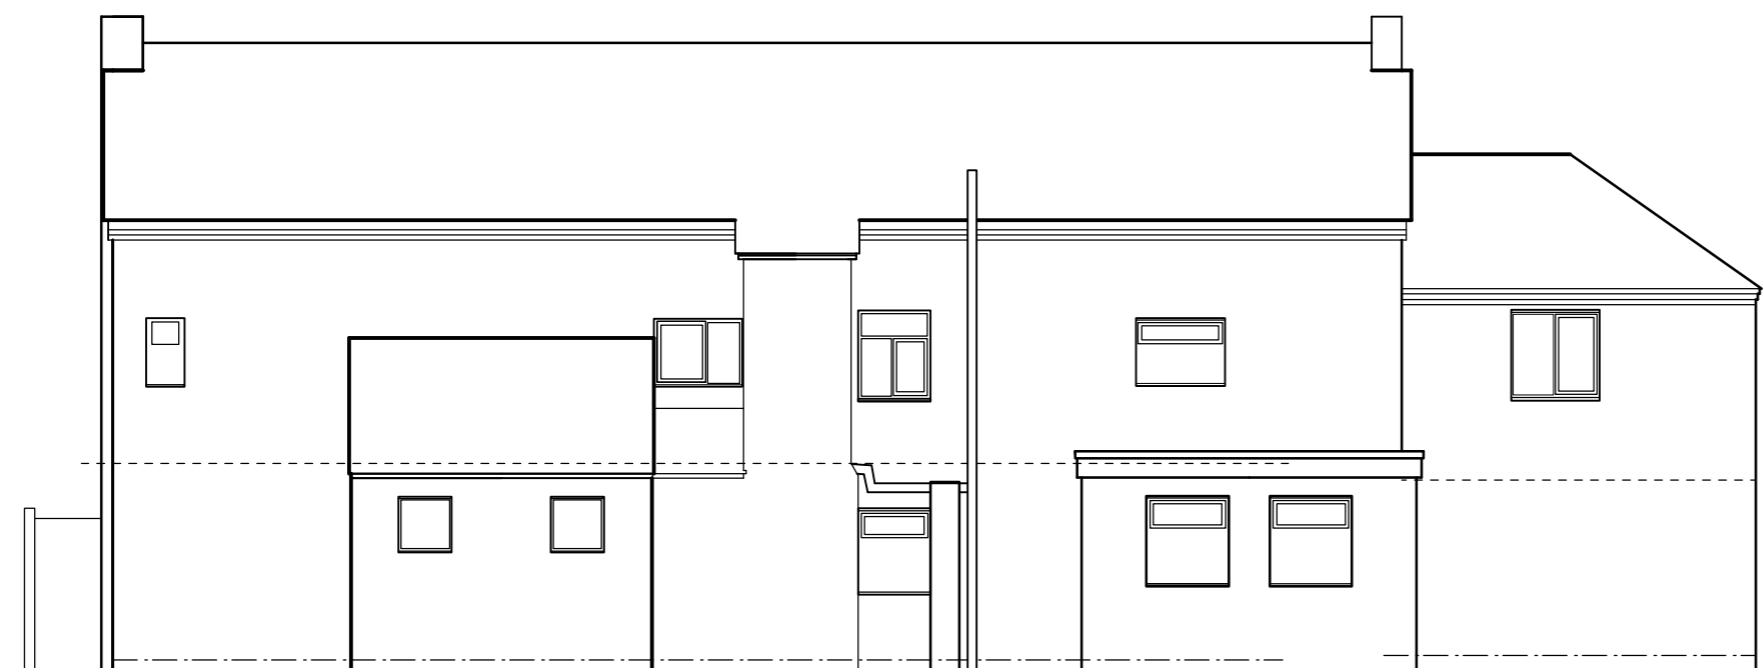

South Elevation - Rear

0 3
Scale in Metres
1:100 scale @ A2

LJD Design
Architectural Technologist

Mr S. Khaira
The Stafford Arms
Main Road Ketley Bank
Telford Shropshire

Existing Elevations

297 / E02

March 2016
1:100