




SECOND FLOOR LAYOUT

Apartment Accommodation

- Unit 1 (2 bed) = 49sqm
- Unit 2 (2 bed) = 50sqm
- Unit 3 (2 bed) = 44sqm
- Unit 4 (2 bed) = 44sqm
- Unit 5 (1 bed) = 32sqm
- Unit 6 (2 bed) = 90sqm

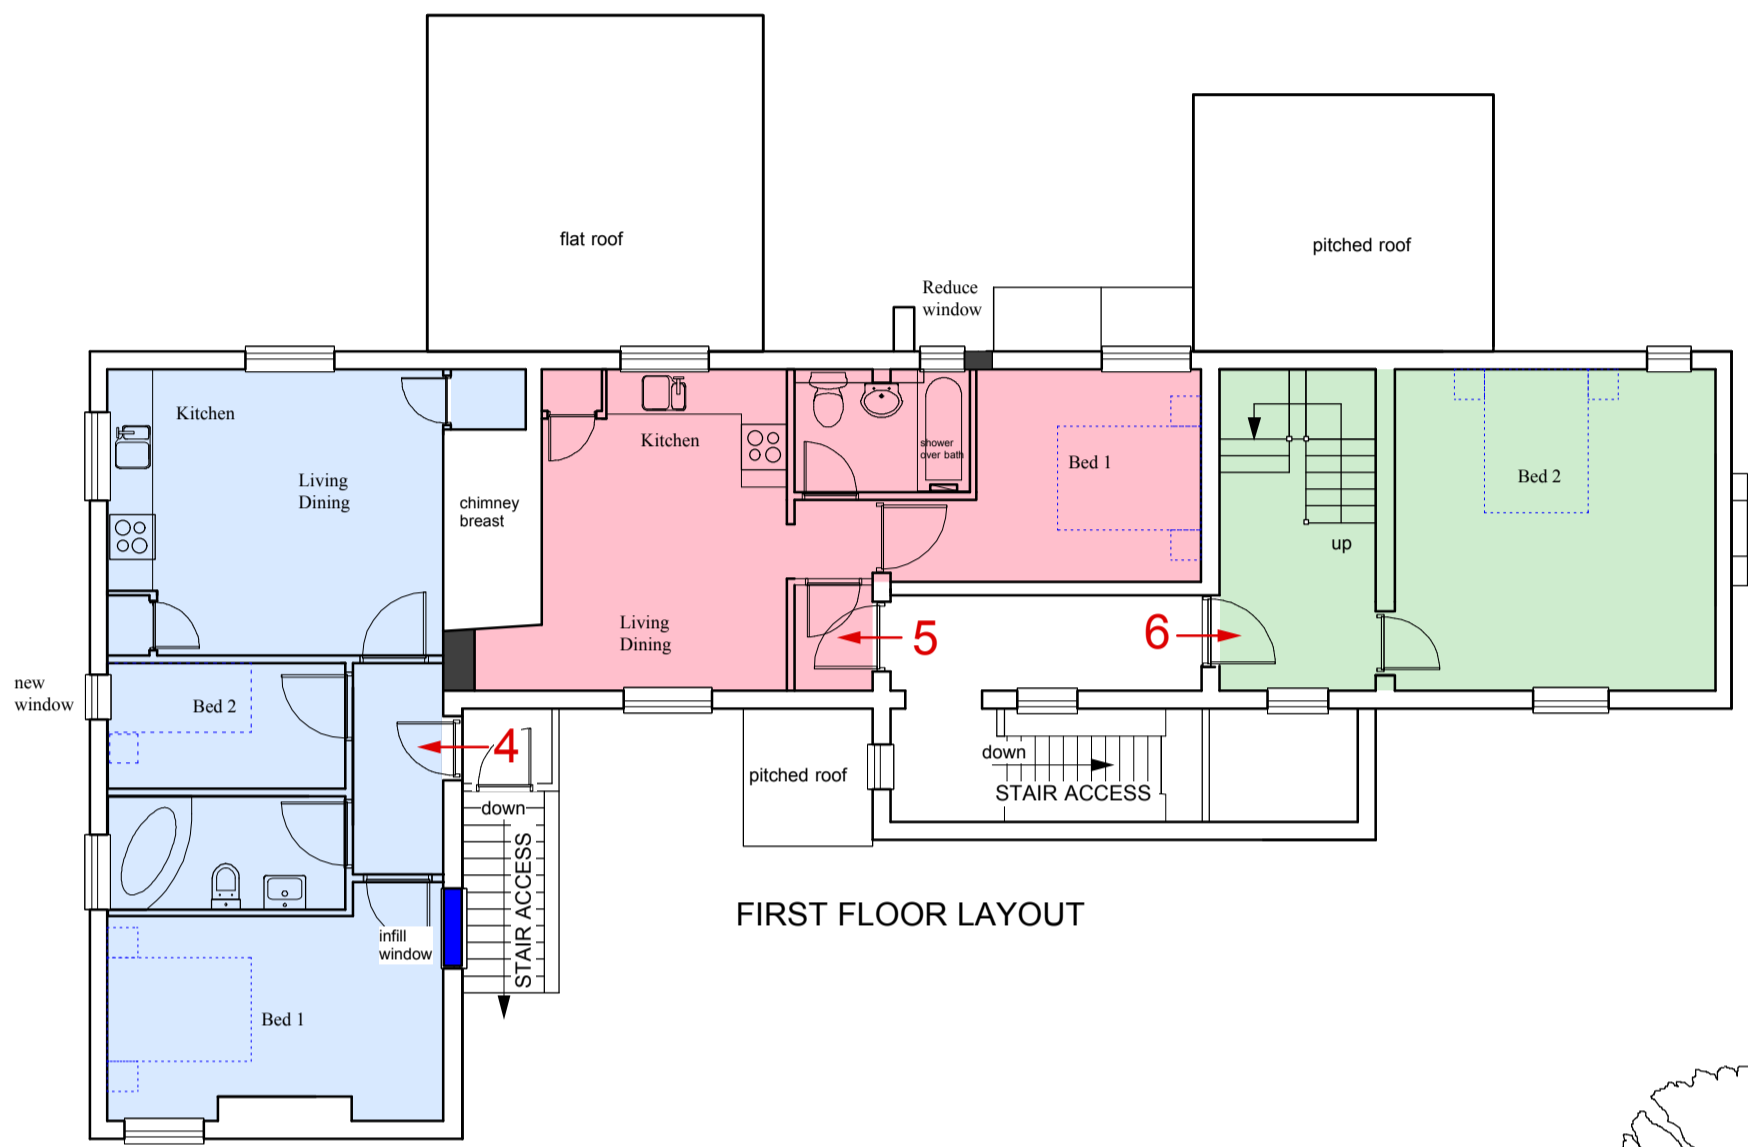


FIRST FLOOR LAYOUT

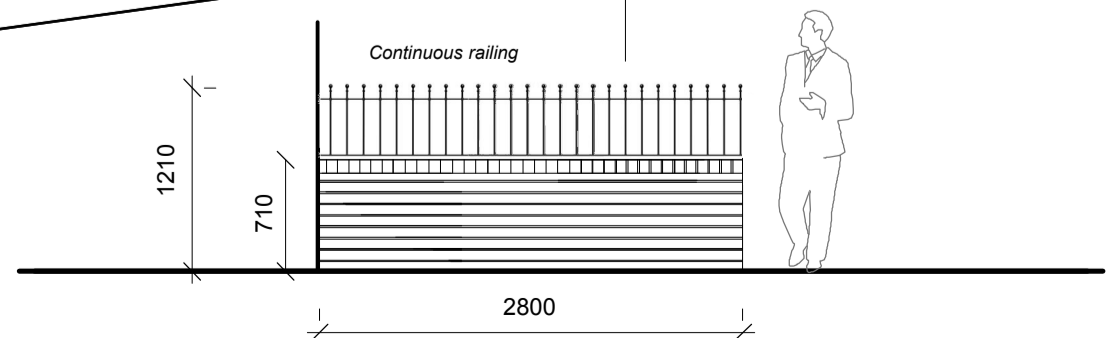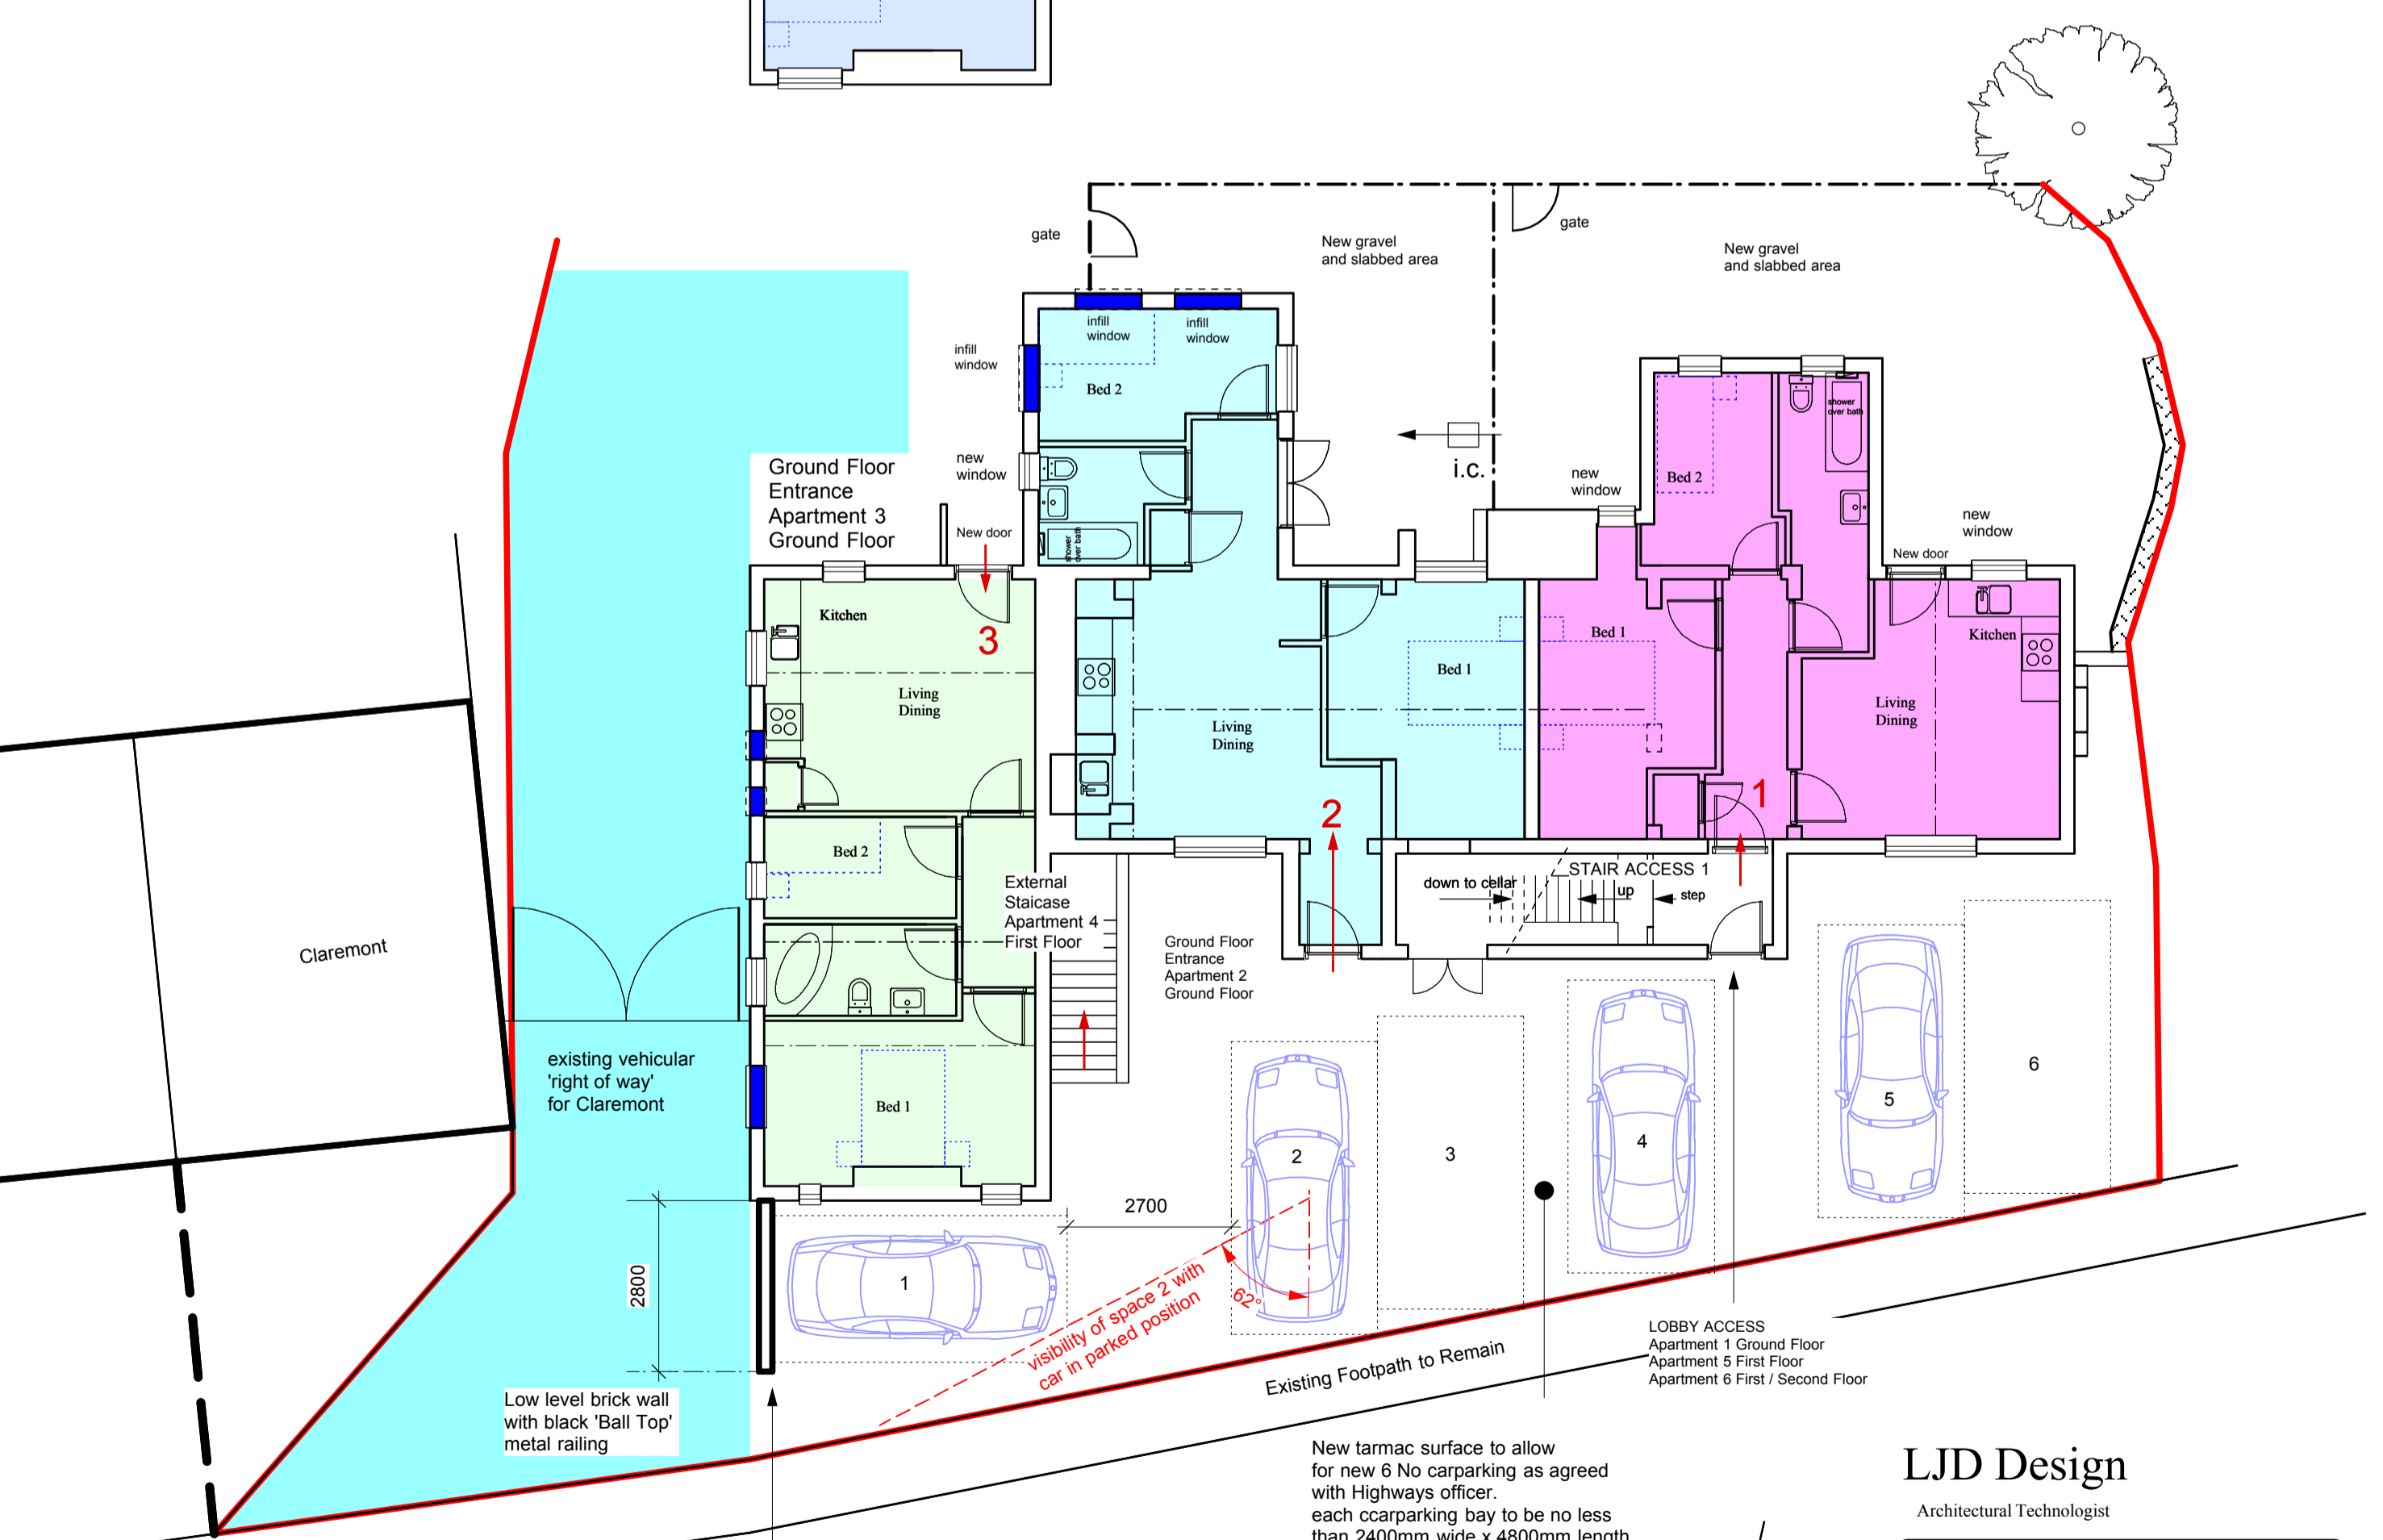

Apartment Accommodation

- Unit 1 (2 bed) = 49sqm
- Unit 2 (2 bed) = 50sqm
- Unit 3 (2 bed) = 44sqm
- Unit 4 (2 bed) = 44sqm
- Unit 5 (1 bed) = 32sqm
- Unit 6 (2 bed) = 90sqm

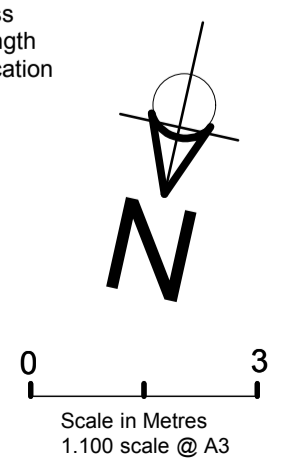

LJD Design

Architectural Technologist

Mr S. Khaira
The Stafford Arms
Main Road Ketley Bank
Telford Shropshire

**Floor Plans Layouts and Parking
6 no Apartments**

297. P02A March 2016
1.100