




North Elevation - Front

External Staircase
To First Floor
Apartment 4


Ground Floor
Entrance
Apartment 2

Lobby Access
Ground Floor Apartment 1
First Floor Apartment 5
First / Second Floor Apartment 6

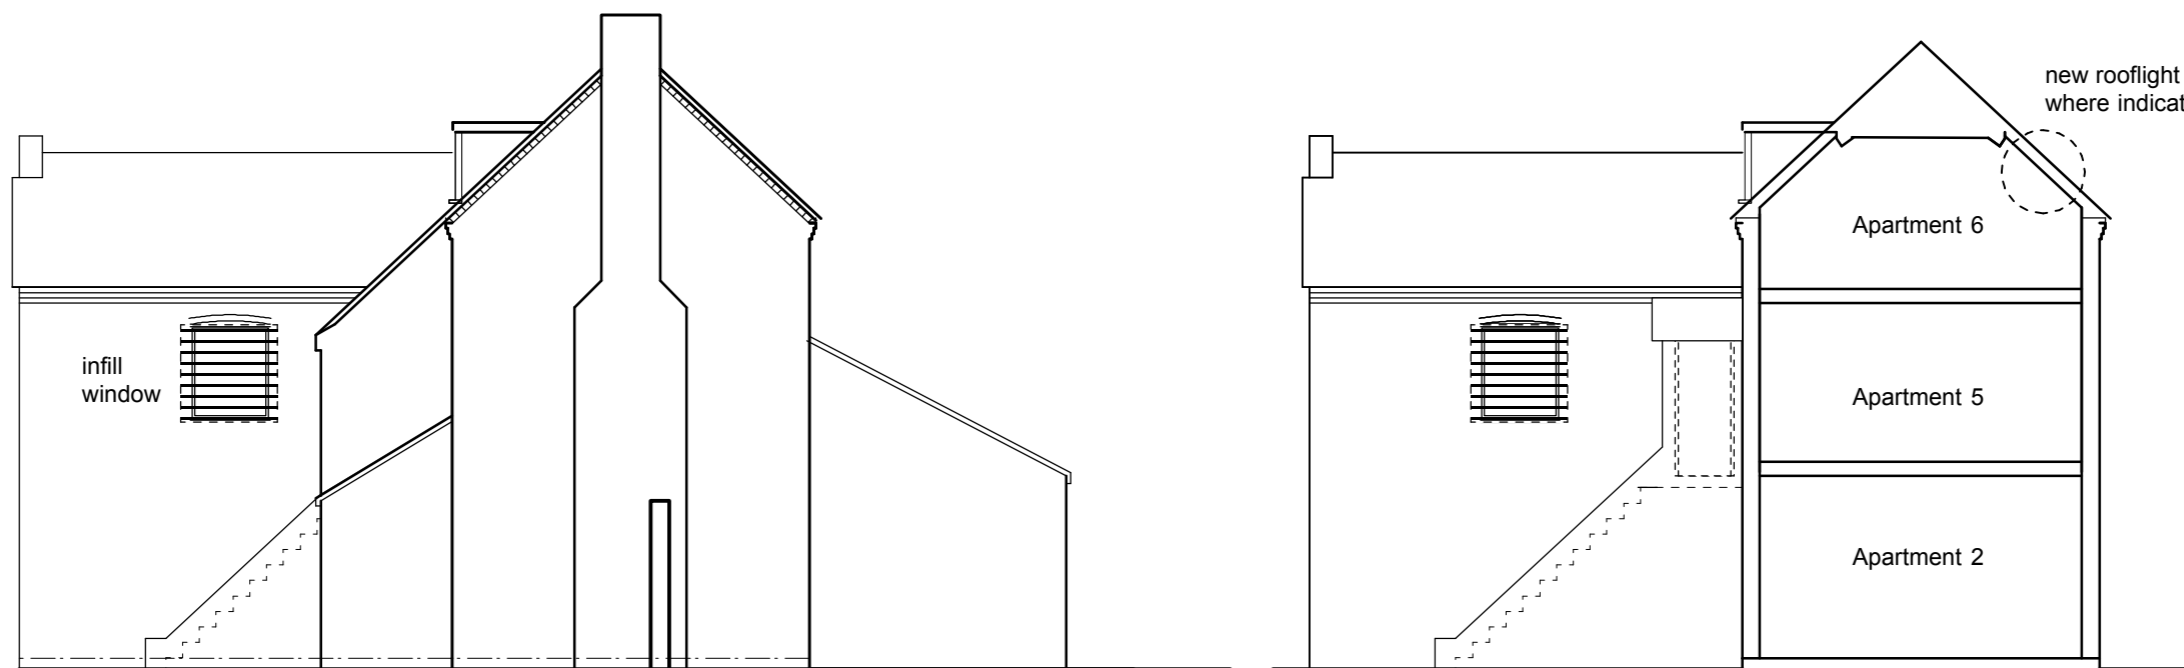

West Elevation - Side

West Elevation - Side Section

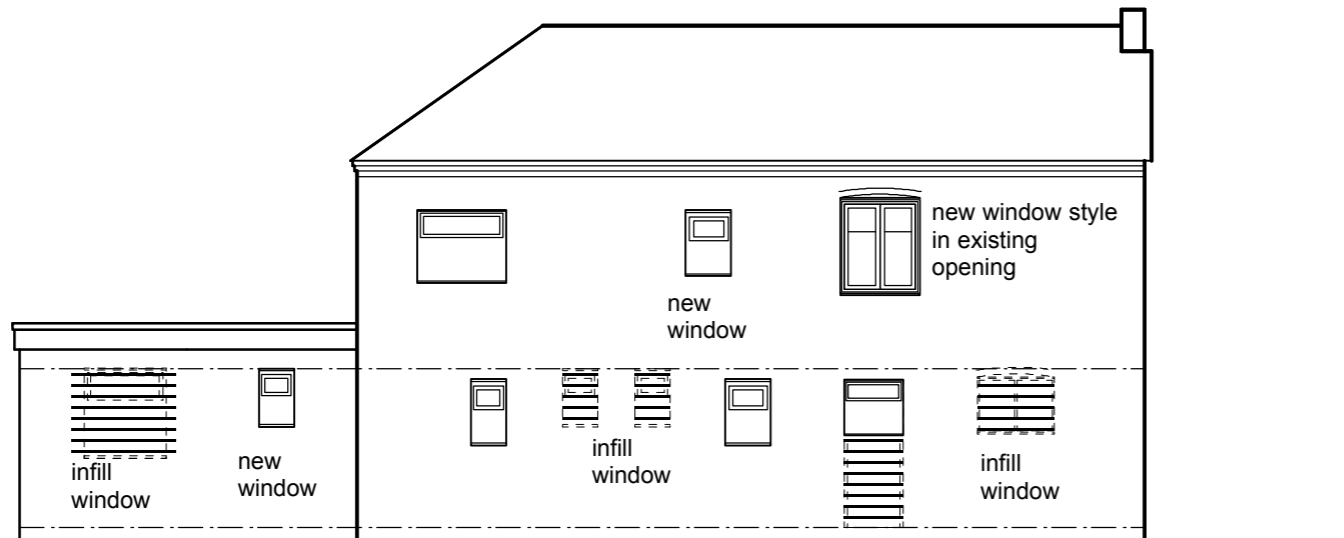


East Elevation - Side

infill door
new window

External Finishes For All Elevations

- Brown Concrete Roof Tiles to remain
- Smooth Render to front elevation to remain.
- Red Brown External brickwork to remain with brick infill to match existing where shown
- White double glazed windows.
- Standard velux rooflights where shown

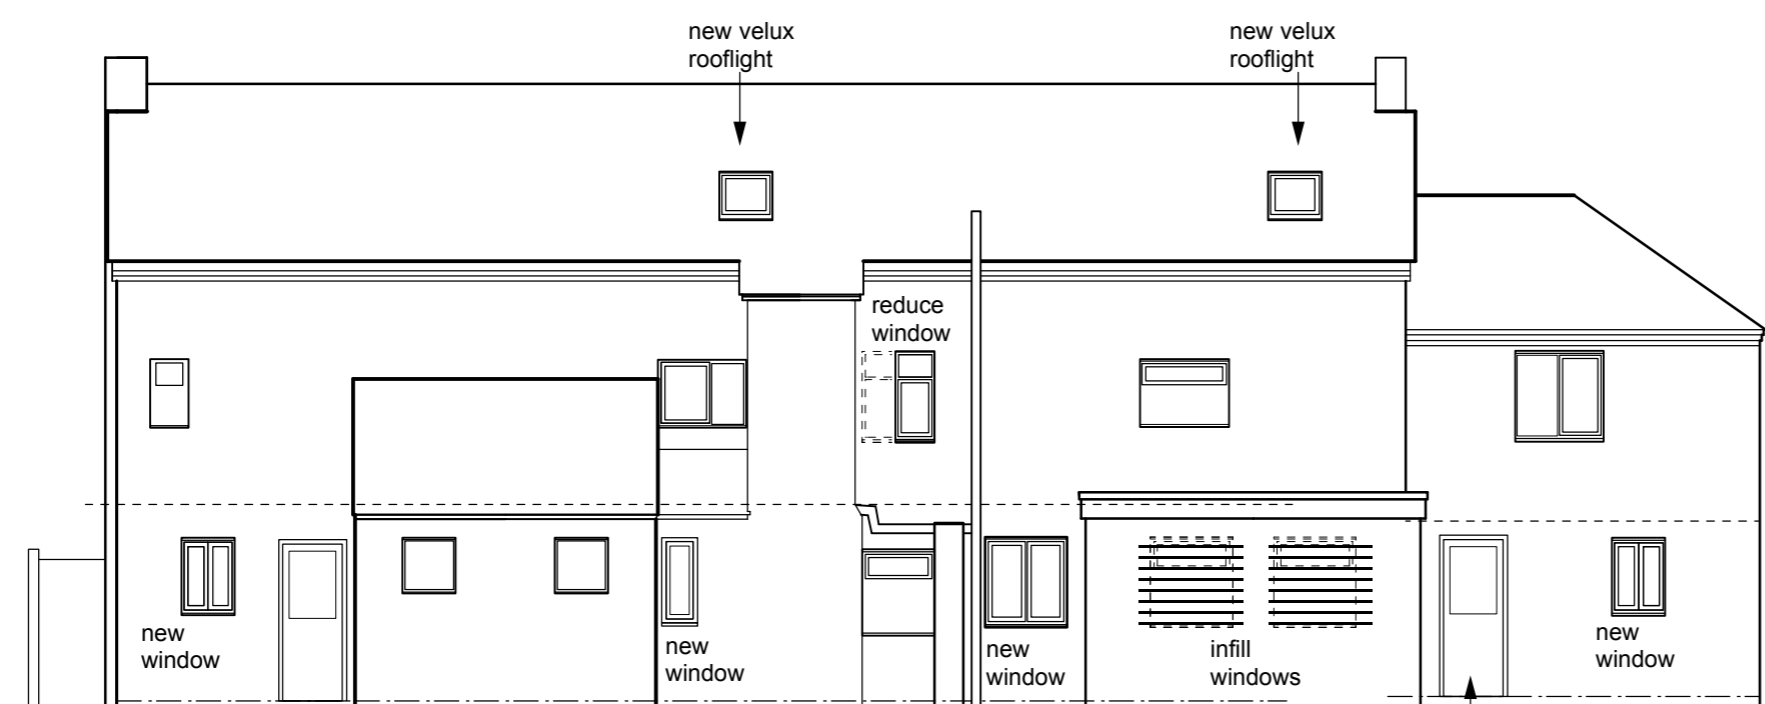

South Elevation - Rear

Ground Floor
Entrance
Apartment 3

0 3
Scale in Metres
1:100 scale @ A2

LJD Design
Architectural Technologist

Mr S. Khaira
The Stafford Arms
Main Road Ketley Bank
Telford Shropshire

Proposed Elevations

293 / P03

March 2016
1.100