


The scaling of this drawing cannot be assured

Revision	Date	Dm	Ckd
A	04.09.15	OW	CB
B	09.12.15	RO'R	CB
C	21.04.16	CM	CB

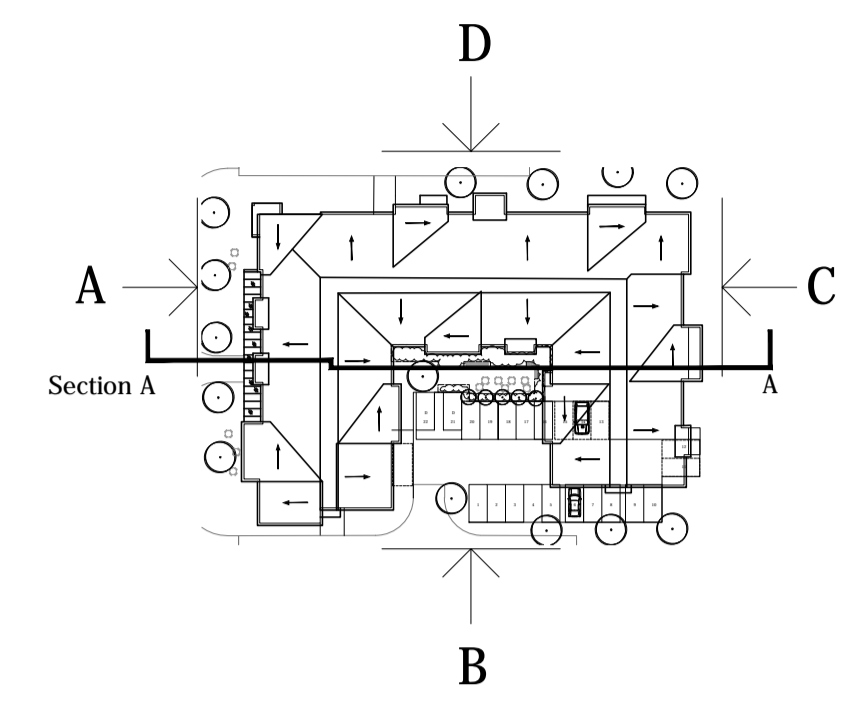

ELEVATION A



ELEVATION B

Project  
**LAND AT ARLESTON  
 TELFORD**  
 Drawing Title  
**EXTRA CARE  
 PROPOSED ELEVATIONS 1OF2**  
 Date 04.09.15 Scale 1:100@A1 Drawn by RO'R Check by CB  
 Project No 25049 Drawing No EC-04 Revision C

**BARTON  
 WILLMORE**  
 Planning • Master Planning & Urban Design  
 Architecture • Landscape Planning & Design • Project Services  
 Environmental & Sustainability Assessment • Graphic Design  
 bartonwillmore.co.uk