

The scaling of this drawing cannot be assured			
Revision	Date	Dm	Ckd
A	11.12.15	RO'R	CB
B	16.02.16	RO'R	CB
URBAN DESIGN COMMENTS 09.02.16			
C	01.03.16	RO'R	CB
D	21.04.16	CM	CB
UNIT			




STREET SCENE A-A
0 5 10m



STREET SCENE B-B
0 5 10m



STREET SCENE B-B CONTINUED
0 5 10m

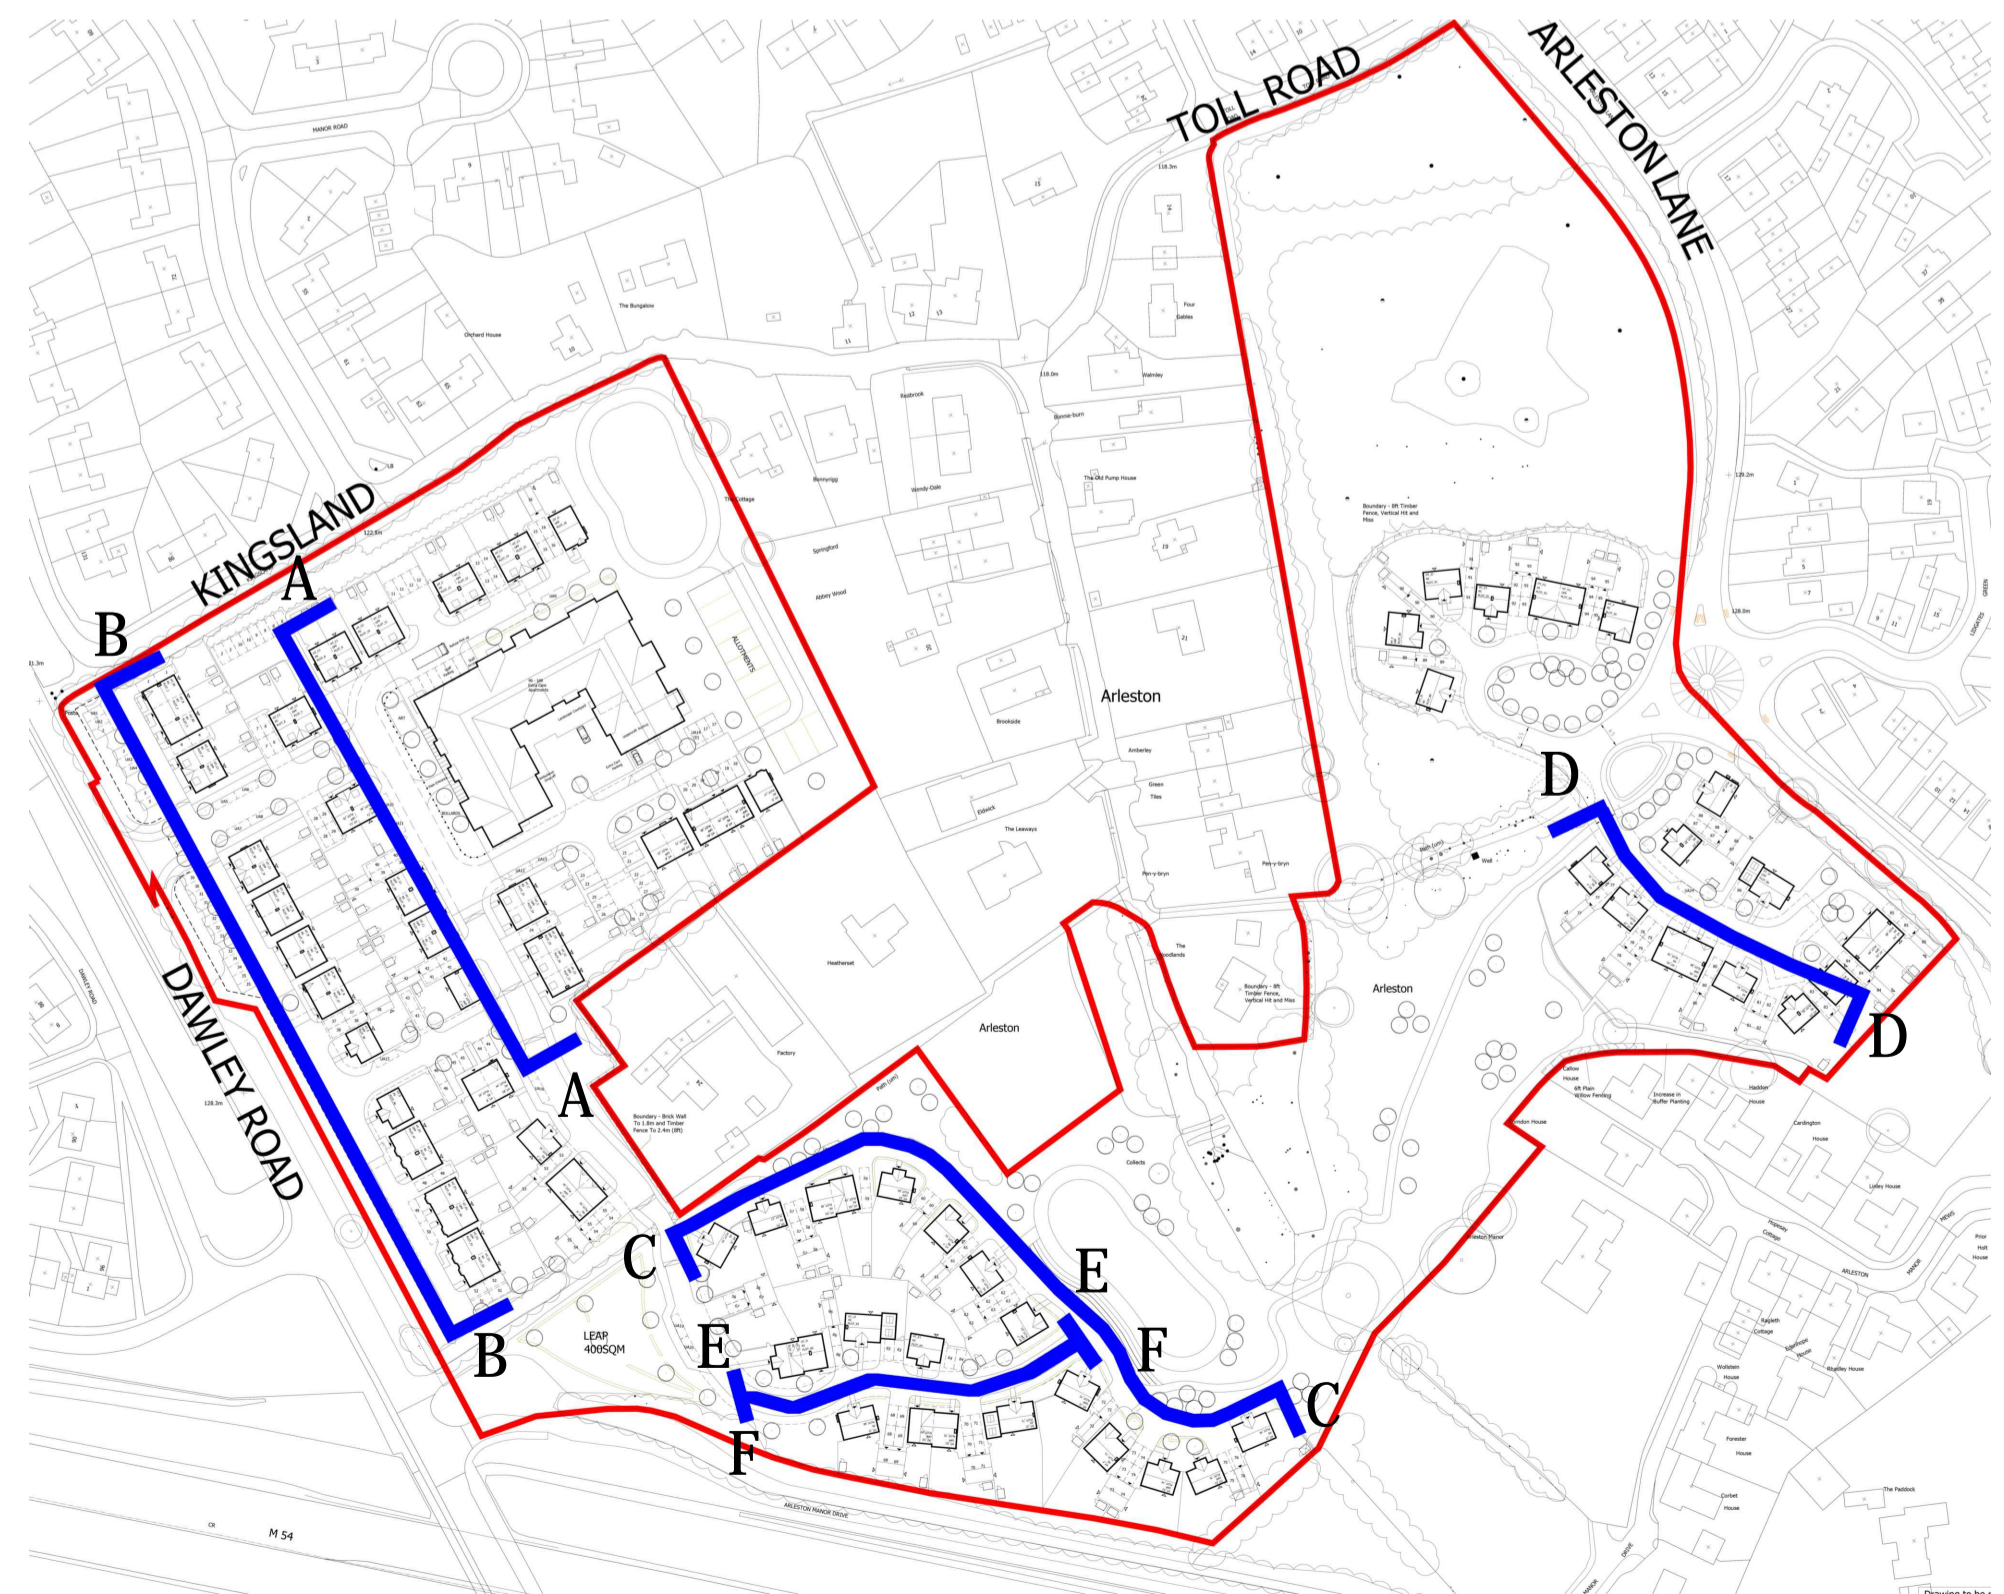

NORTH
KEY PLAN
NOT TO SCALE

Project
**LAND AT ARLESTON
TELFORD**
Drawing Title
**STREET ELEVATIONS
SHEET 1 OF 3**
Date
SEPT 2015
Scale
1:200@A1
Drawing No
SE-01
Project No
25049
Check by
CB
Revision
D

