



REVISION	DATE	BY	CHKD
A	11.12.15	RO'R	CB
B	16.02.16	RO'R	CB
C	26.02.16	RO'R	CB



STREET SCENE C-C

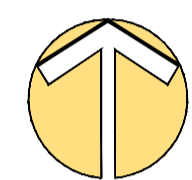

NORTH
KEY PLAN
NOT TO SCALE

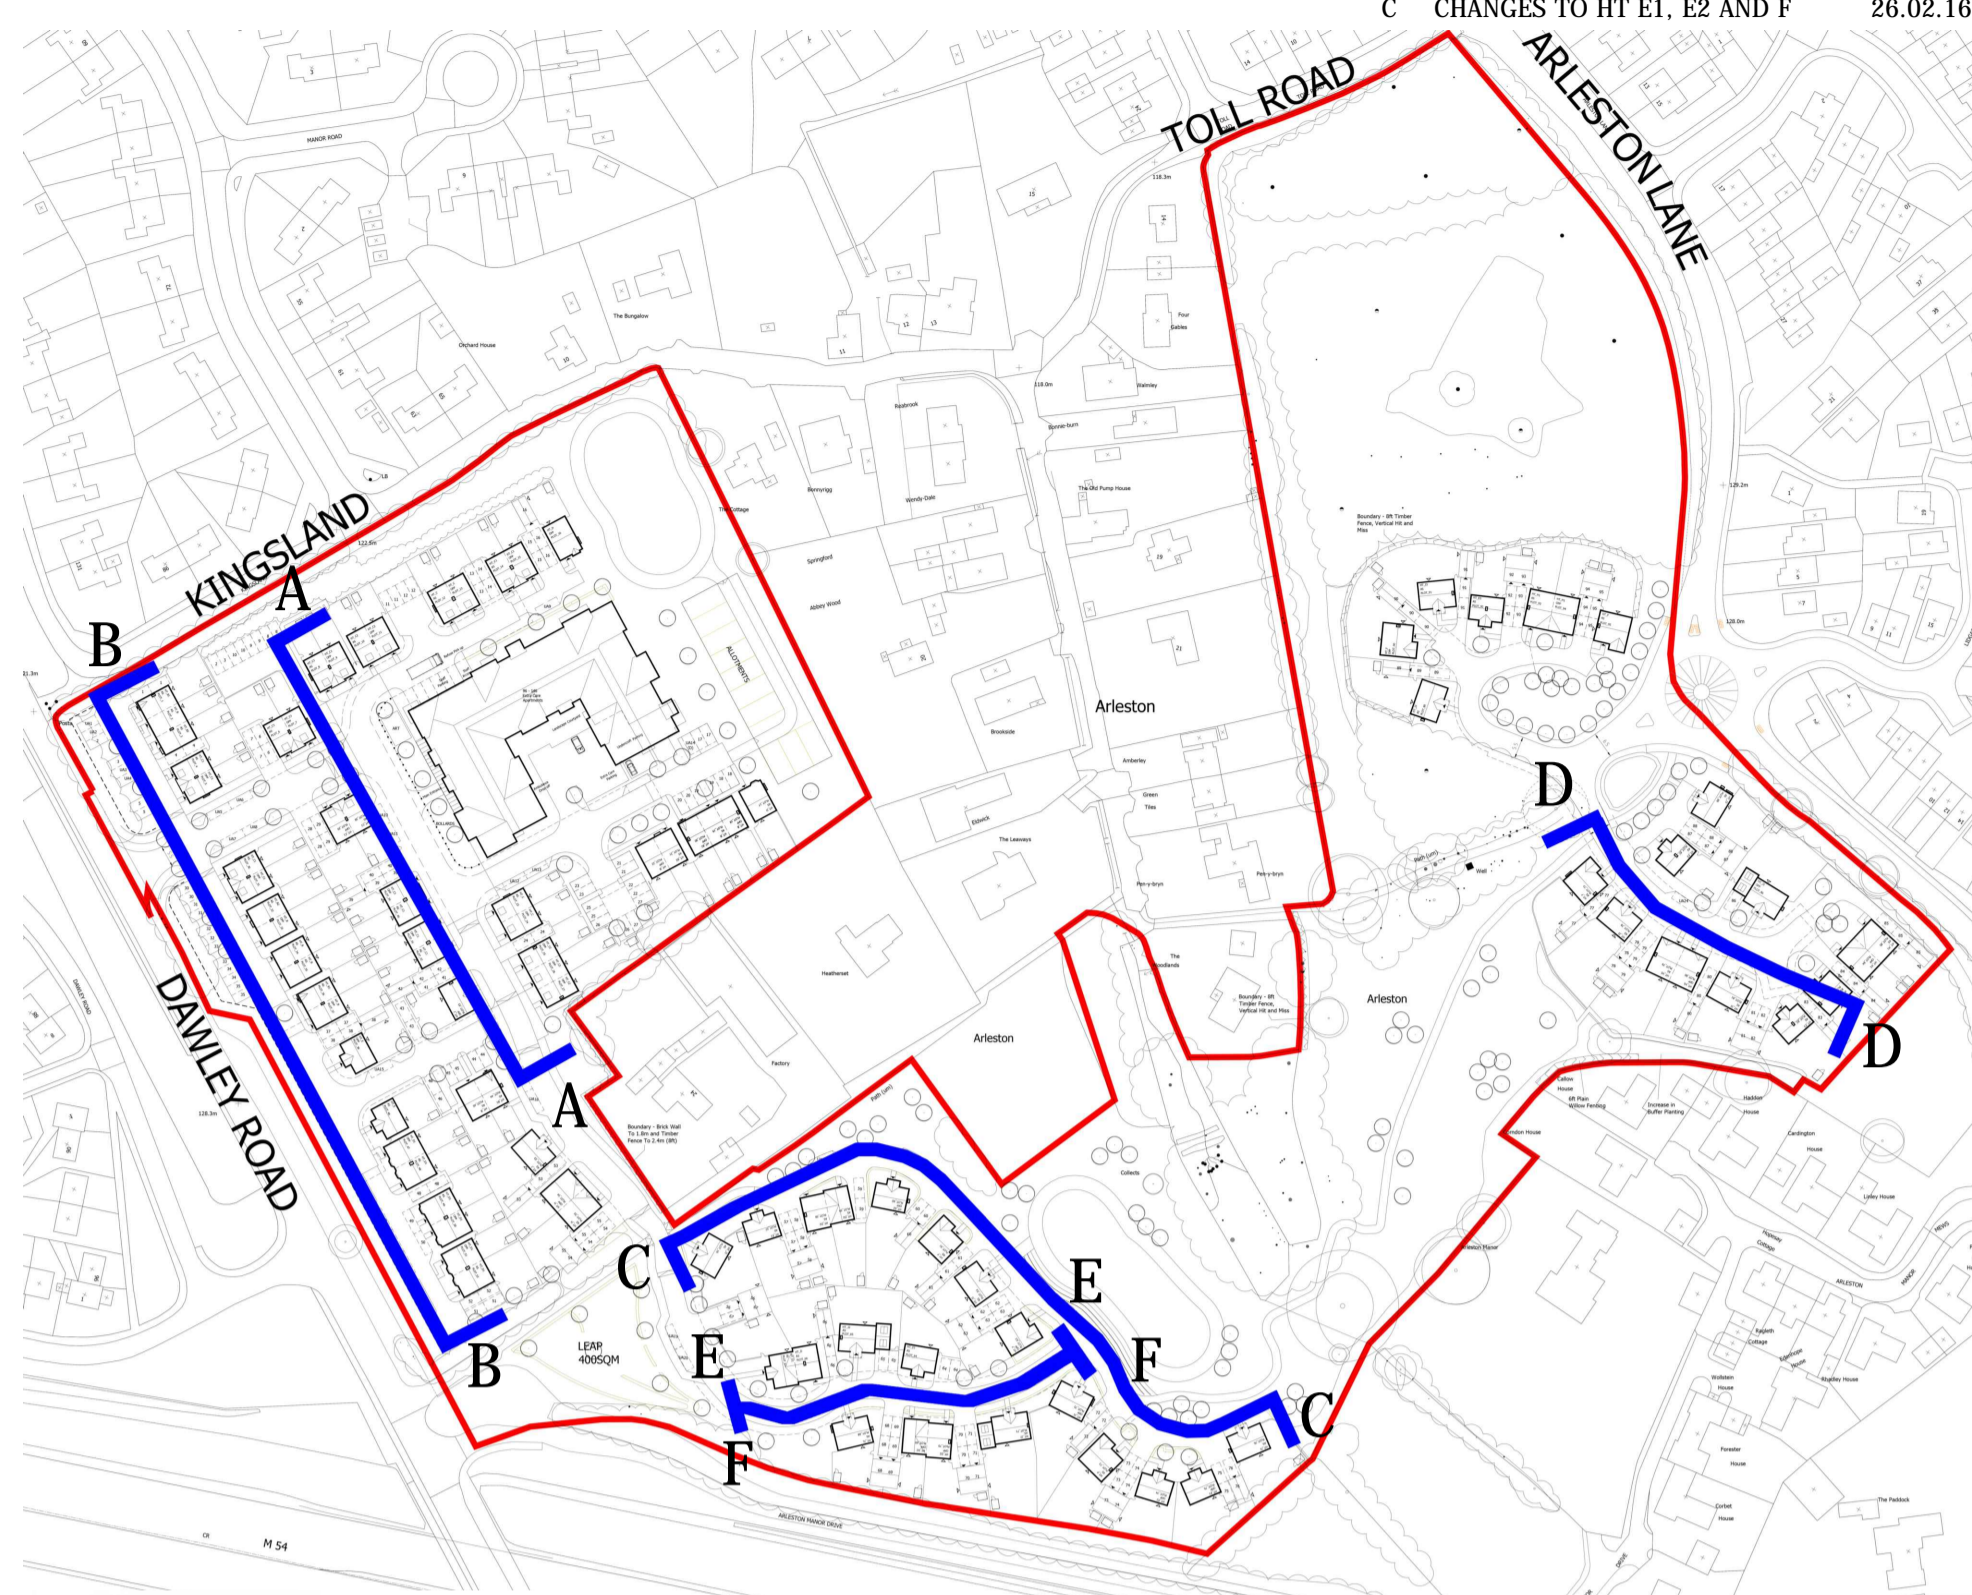

STREET SCENE C-C CONTINUED



STREET SCENE D-D

Project
**LAND AT ARLESTON
TELFORD**

Drawing Title
**STREET ELEVATIONS
SHEET 2 OF 3**

Date SEPT 2015	Scale 1:200@A1	Drawn by RO'R	Check by CB
Project No 25049	Drawing No SE-02	Revision	C