




KEY
 A - CONTAINER A
 C - CONTAINER C
 D - CONTAINER D

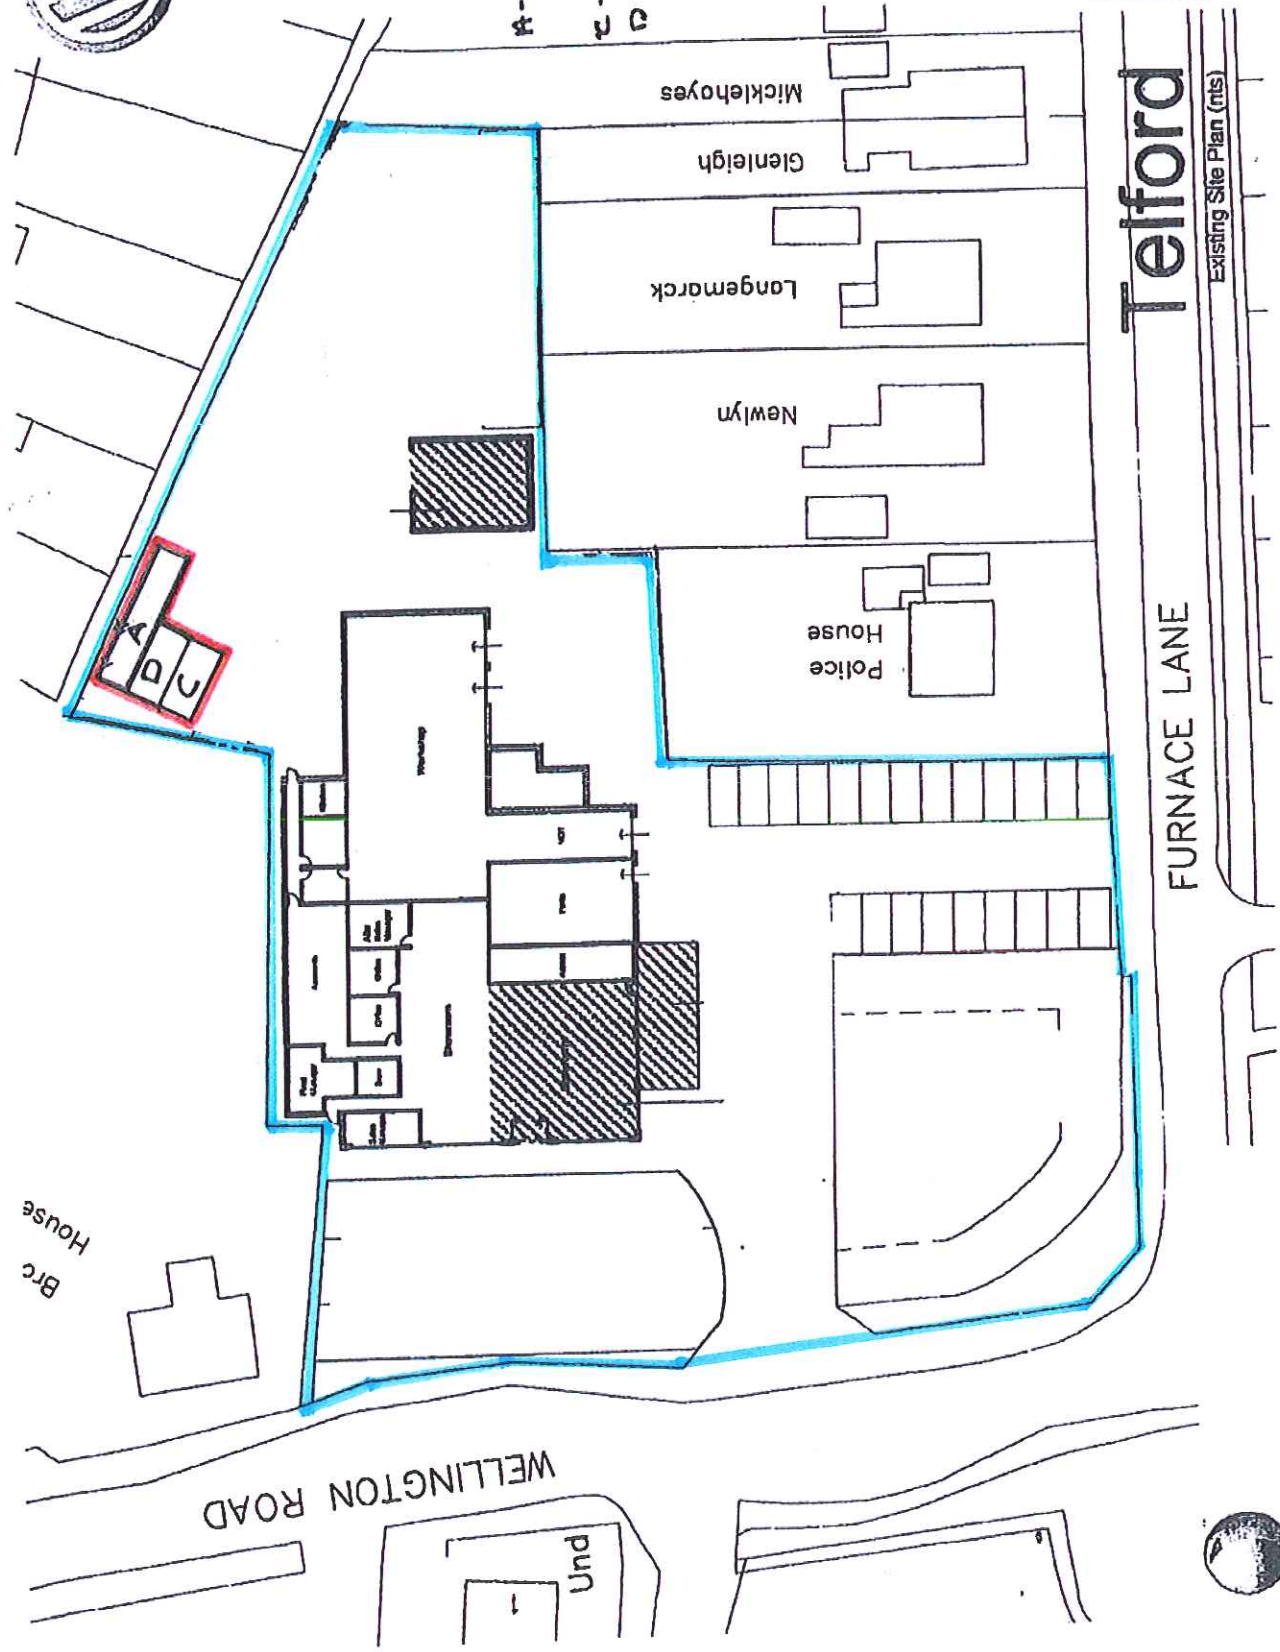

Telford

FURNACE LANE

Existing Site Plan (nts)

1:500

