


PROPOSED SIDE ELEVATION

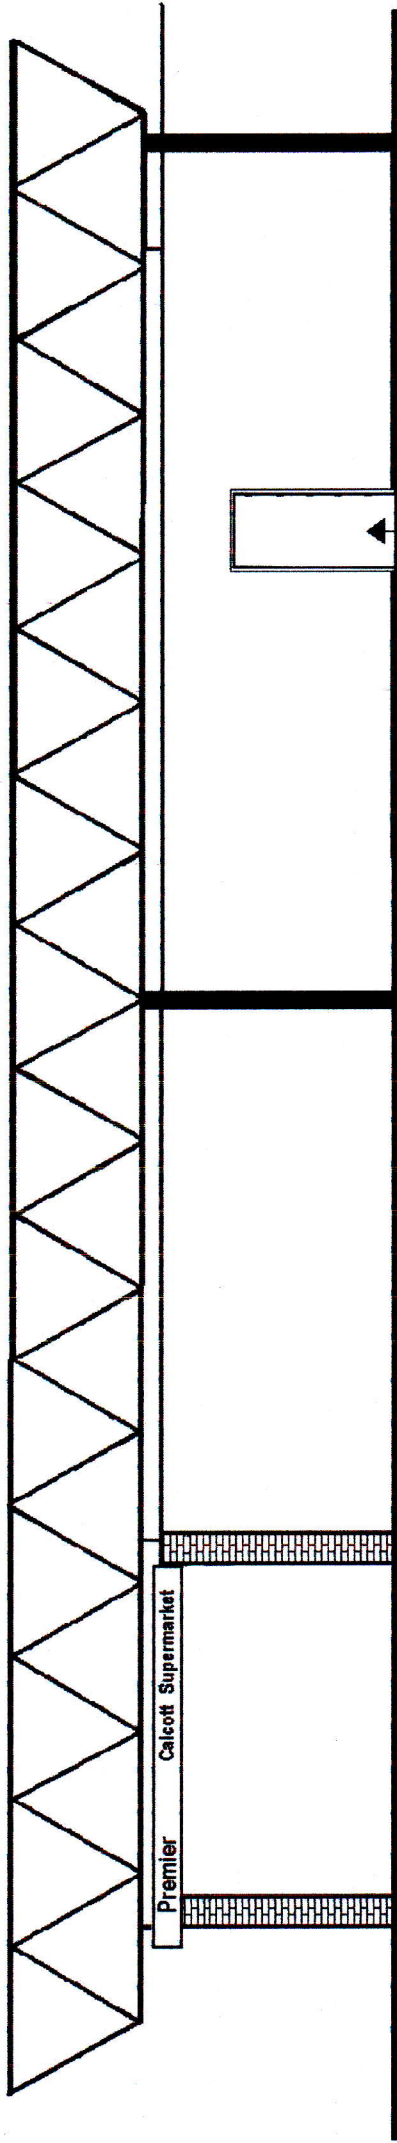

CALCOTT STORES
UNIT 1, CALCOTT
STIRCHLEY
TELFORD
TF3 1YQ

BRIDGES MARKETING
TEL : 01952 204202
SCALE 1 : 100
FEB 2016