
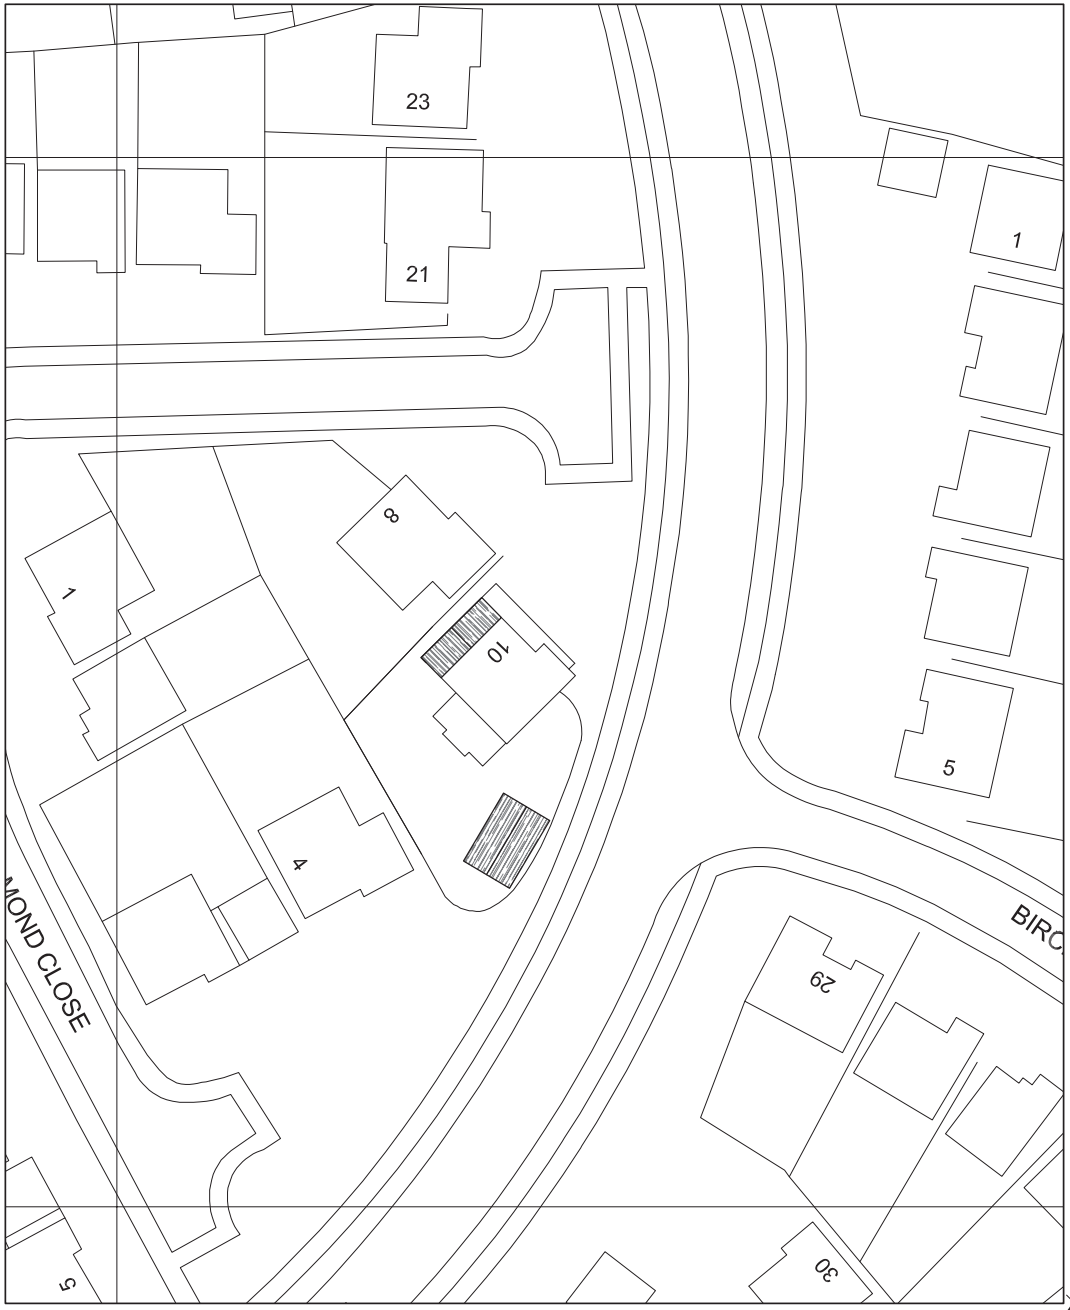


All dimensions are in mm. Print with no scaling. This plan has been prepared for planning and building regulations only. All dimensions should be checked on site. Copyright 2015 DHL. Crown Copyright. All rights reserved. Licence no. 100019980

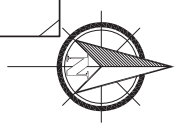

Drawing
Proposed Block Plan

Title
Extension

Client
**Mr Singh
10 Pine View
Muxton
Telford
Shropshire
TF2 8QX**

 **David Humphreys Limited**
chartered surveyors, planning and architectural consultants

buildingdesigner.co.uk
01743 232423
71 The Mount
Shrewsbury
SY3 8PL

 **RICS**
the mark of
property
professionalism
worldwide

scale 1:500
paper size A3
drawing no. 2159/6
date Nov 15