



© This drawing and the works shown are the copyright of P J Barnett Associates and may not be reproduced except by written permission.

General Notes:

This drawing to be read in conjunction with P J Barnett Associates drawing, 44171/21

All details and dimensions are to be confirmed on site, prior to works commencing or any ordering of materials

Do not scale off this drawing – use figured dimensions only ! if in doubt – ask !!

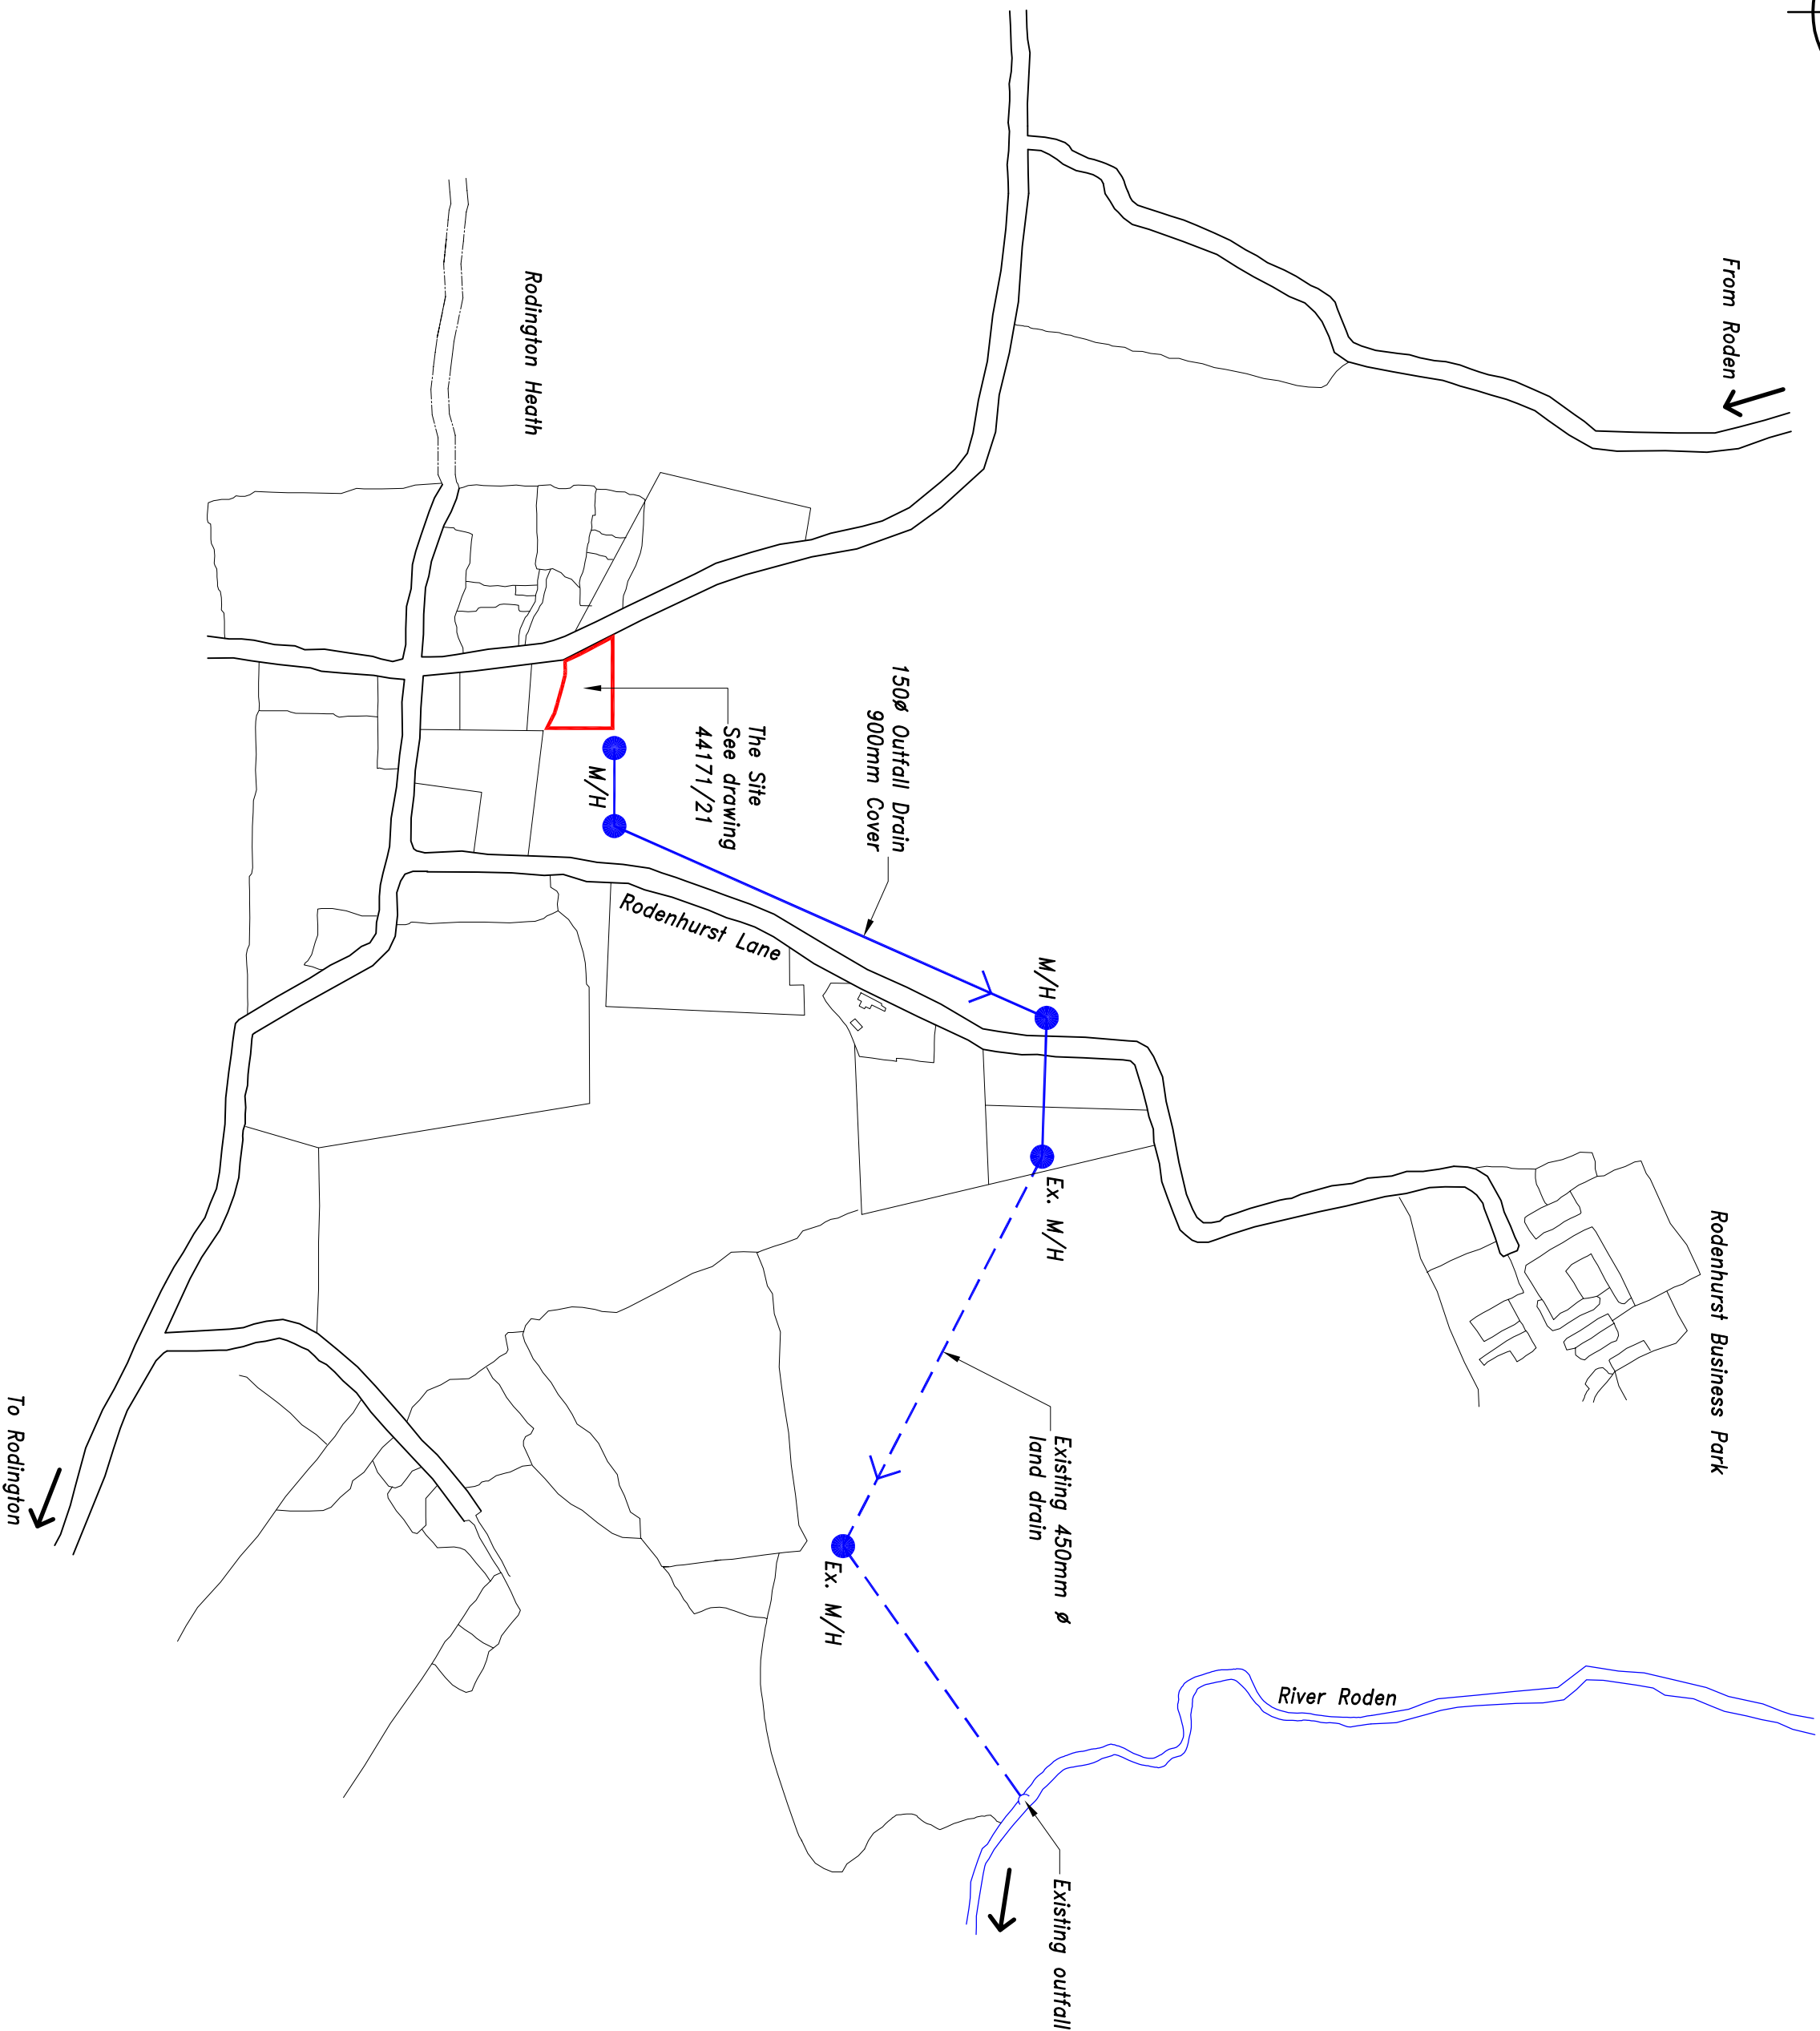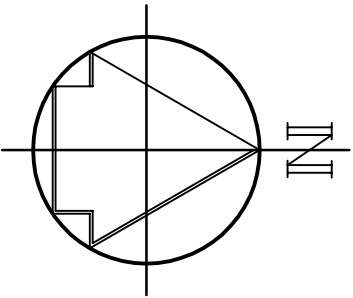

P.J. Barnett Associates
Consulting Engineers
Waterloo House
92 - 94 Chapel Ash
Wolverhampton WV3 0TY
Tel: 01902 427297
Fax: 01902 712123
E-mail: pjb@pjb.co.uk
P J Barnett Associates Limited

Job Title
**Proposed Residential Development
"Barley Fields"**
Rodington Heath SY4 4QX

Drg. Title

Land Drainage

Scale	1:5000 @ A2	Drg. No.	44171/22
Date	August 2015		
Drawn	N.K.Kainth		
Checked			