
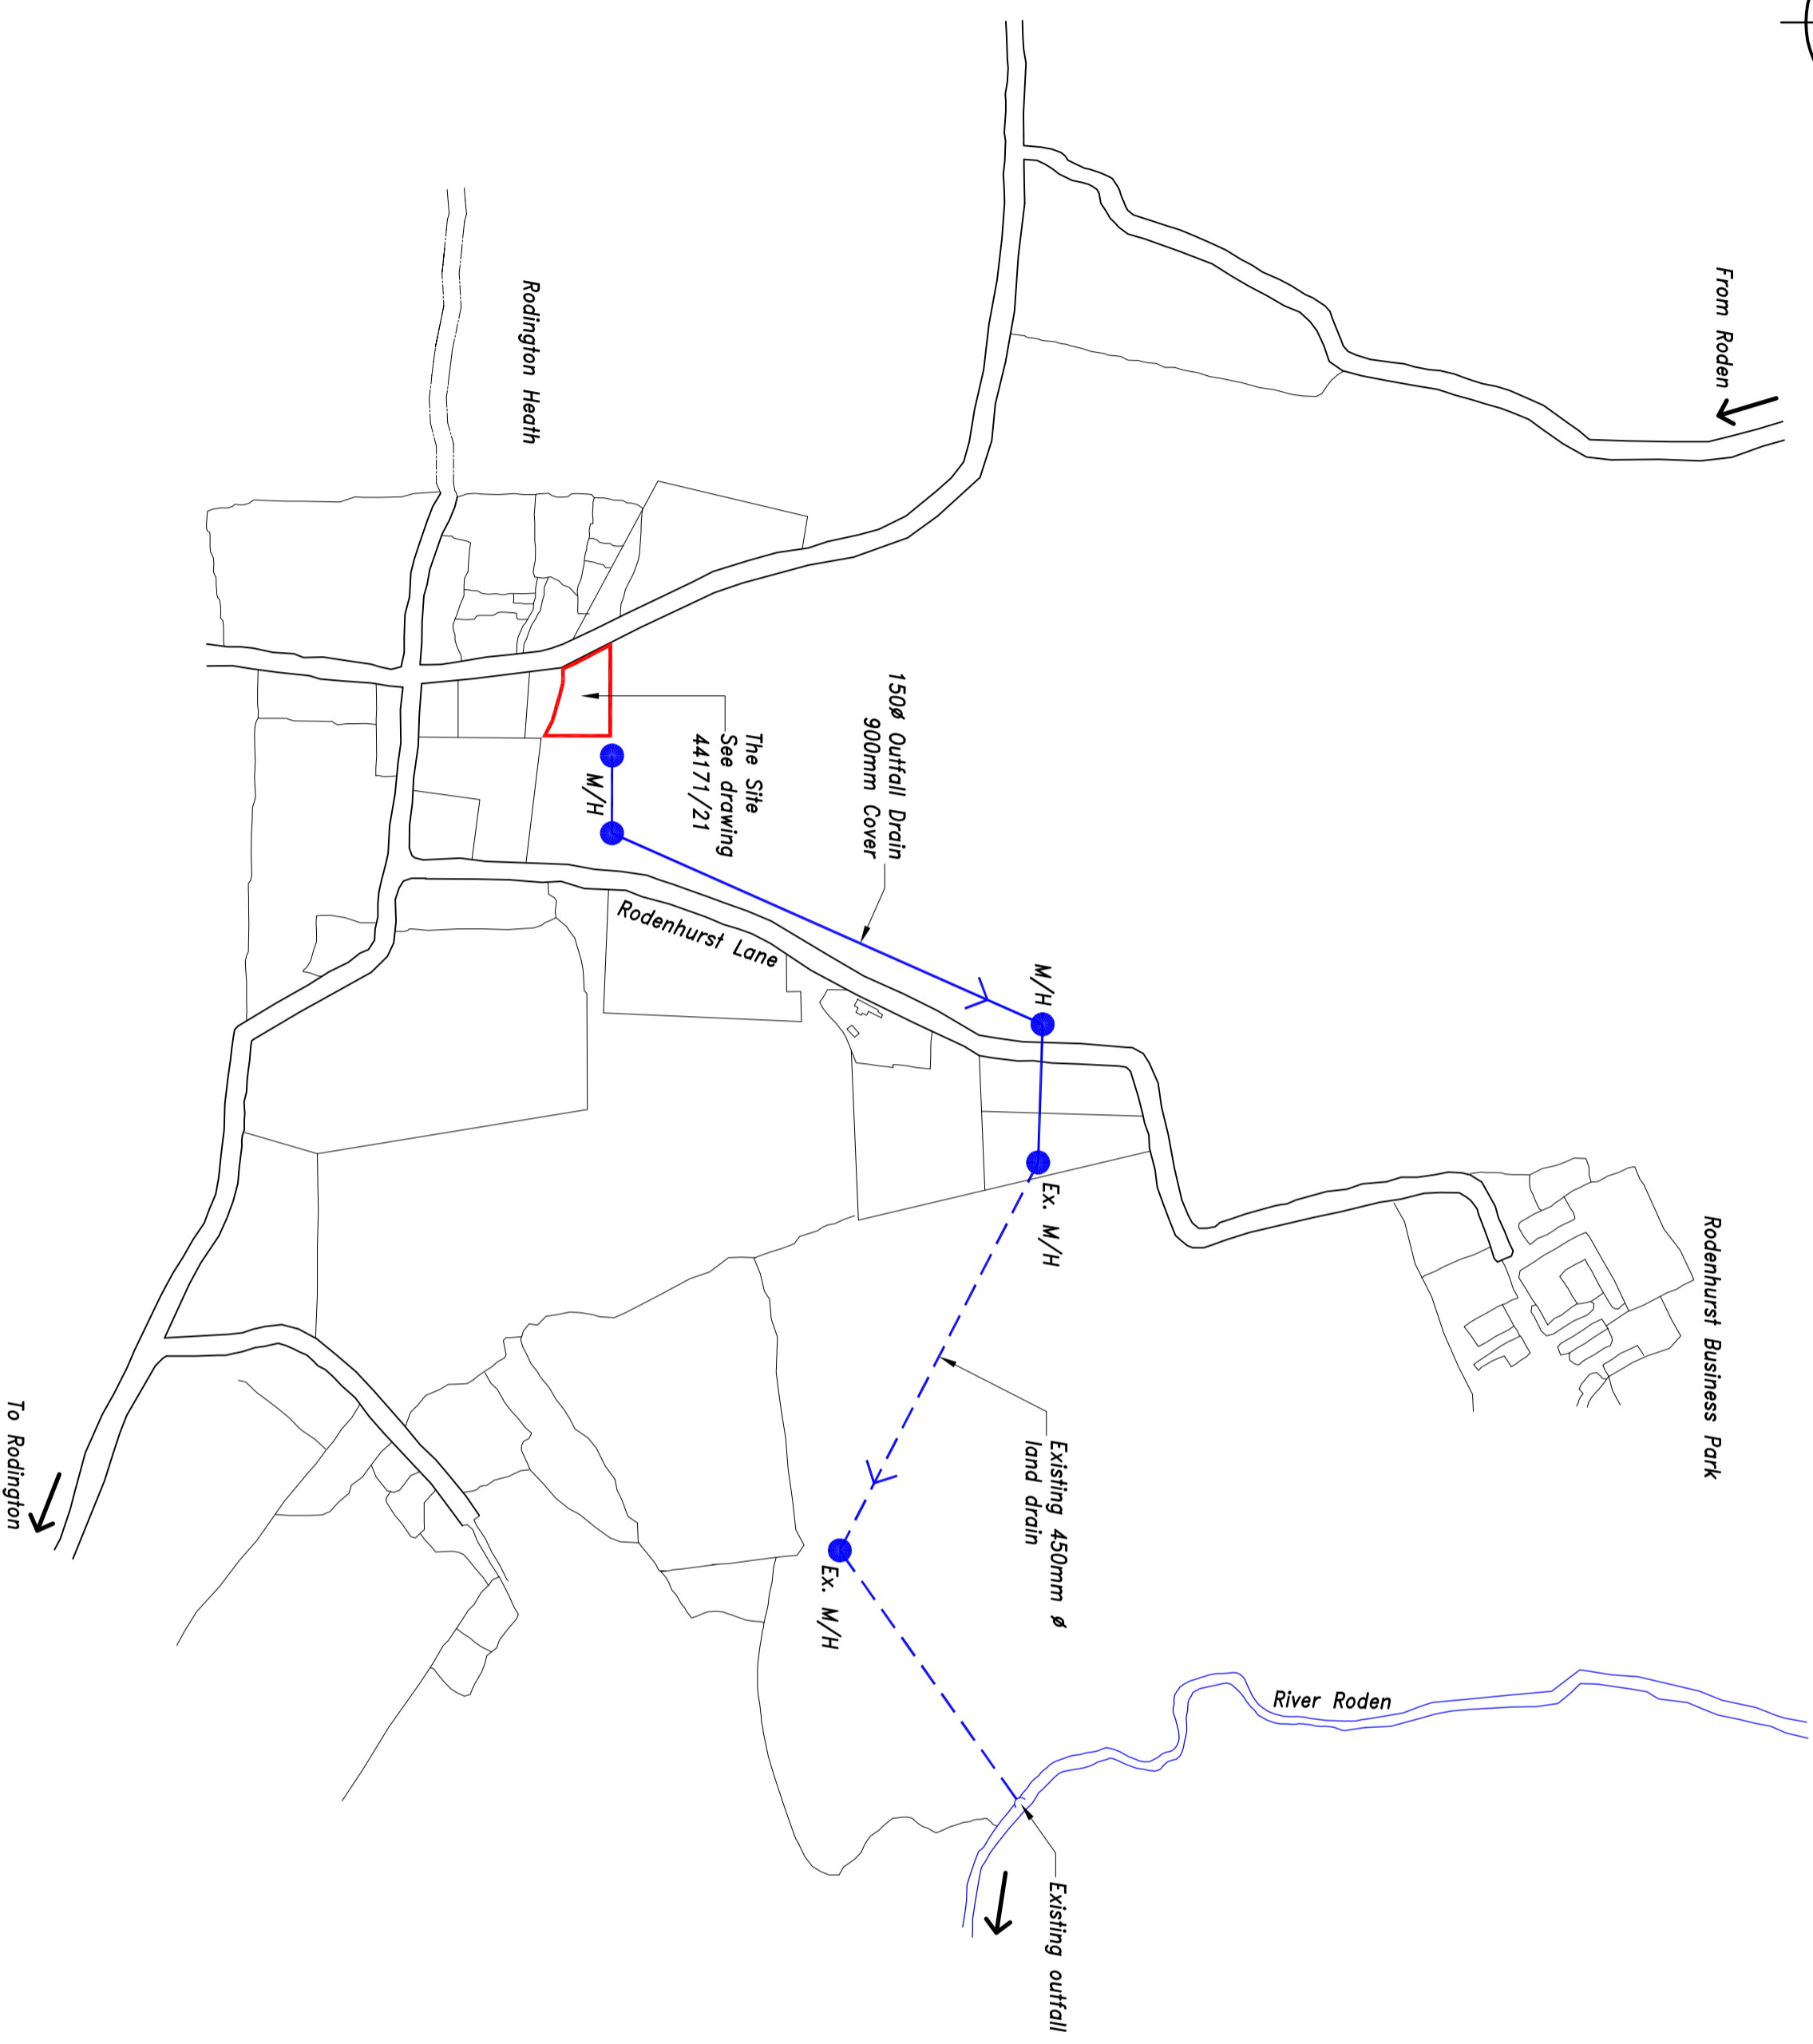


© This drawing and the works shown are the copyright of P J Barnett Associates and may not be reproduced except by written permission.

**General Notes:**

This drawing to be read in conjunction with P J Barnett Associates drawing, 44171/21  
 All details and dimensions are to be confirmed on site, prior to works commencing or any ordering of materials  
 Do not scale off this drawing – use figured dimensions only ! if in doubt – ask !!

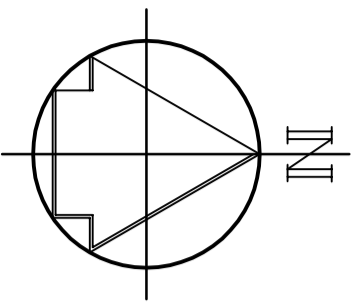

**P. J. Barnett Associates**  
 Consulting Engineers  
 Waterloo House  
 92 - 94 Chapel Ash  
 Wolverhampton WV3 0TY  
 Tel: 01902 427297  
 Fax: 01902 712123  
 E-mail: pjb@pjb.co.uk  
P J Barnett Associates Limited

Job Title  
**Proposed Residential Development  
 "Barley Fields"**  
 Rodington Heath SY4 4QX

Dwg. Title  
**Land Drainage**

Scale	1:5000 @ A2	Dwg. No.	44171/22
Date	August 2015		
Drawn	N.K.Kainth		
Checked			