



Section A-A, 1:1000

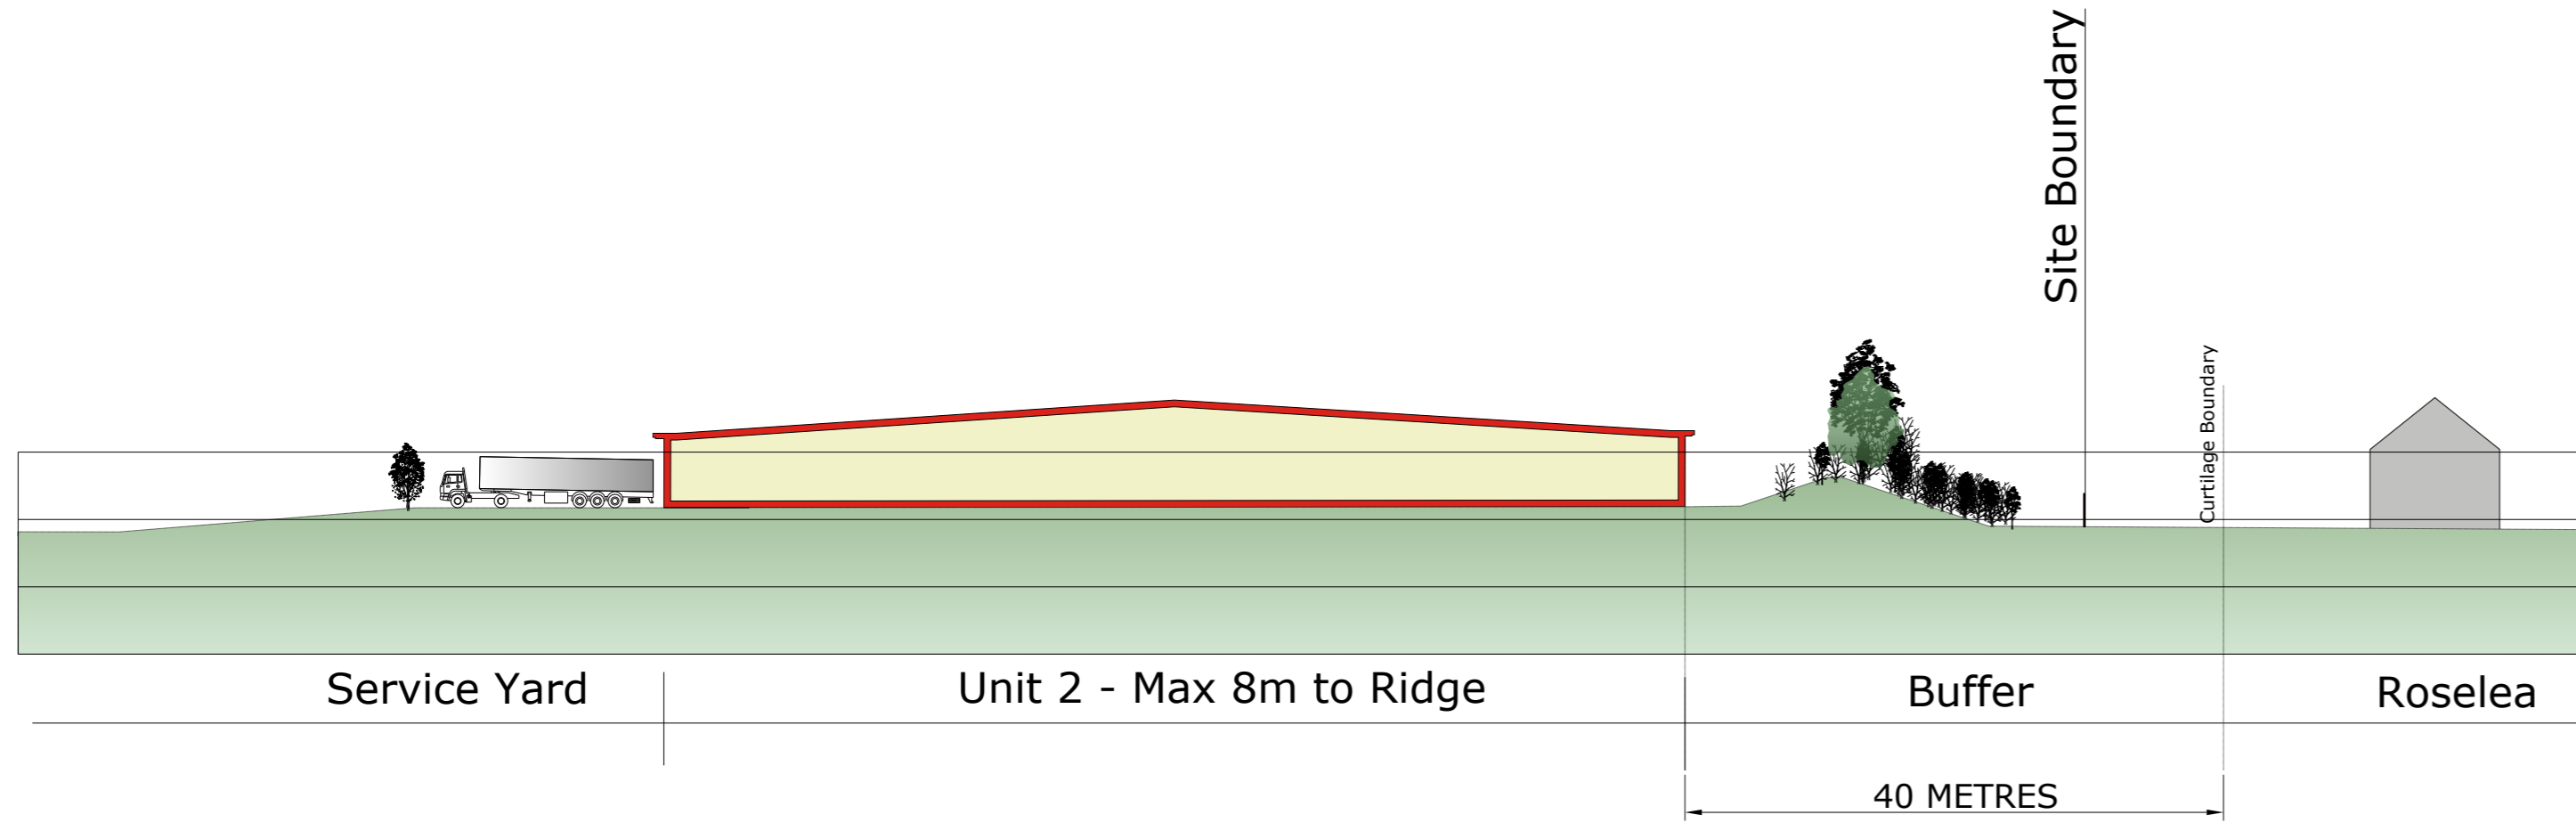

Section B-B, 1:500

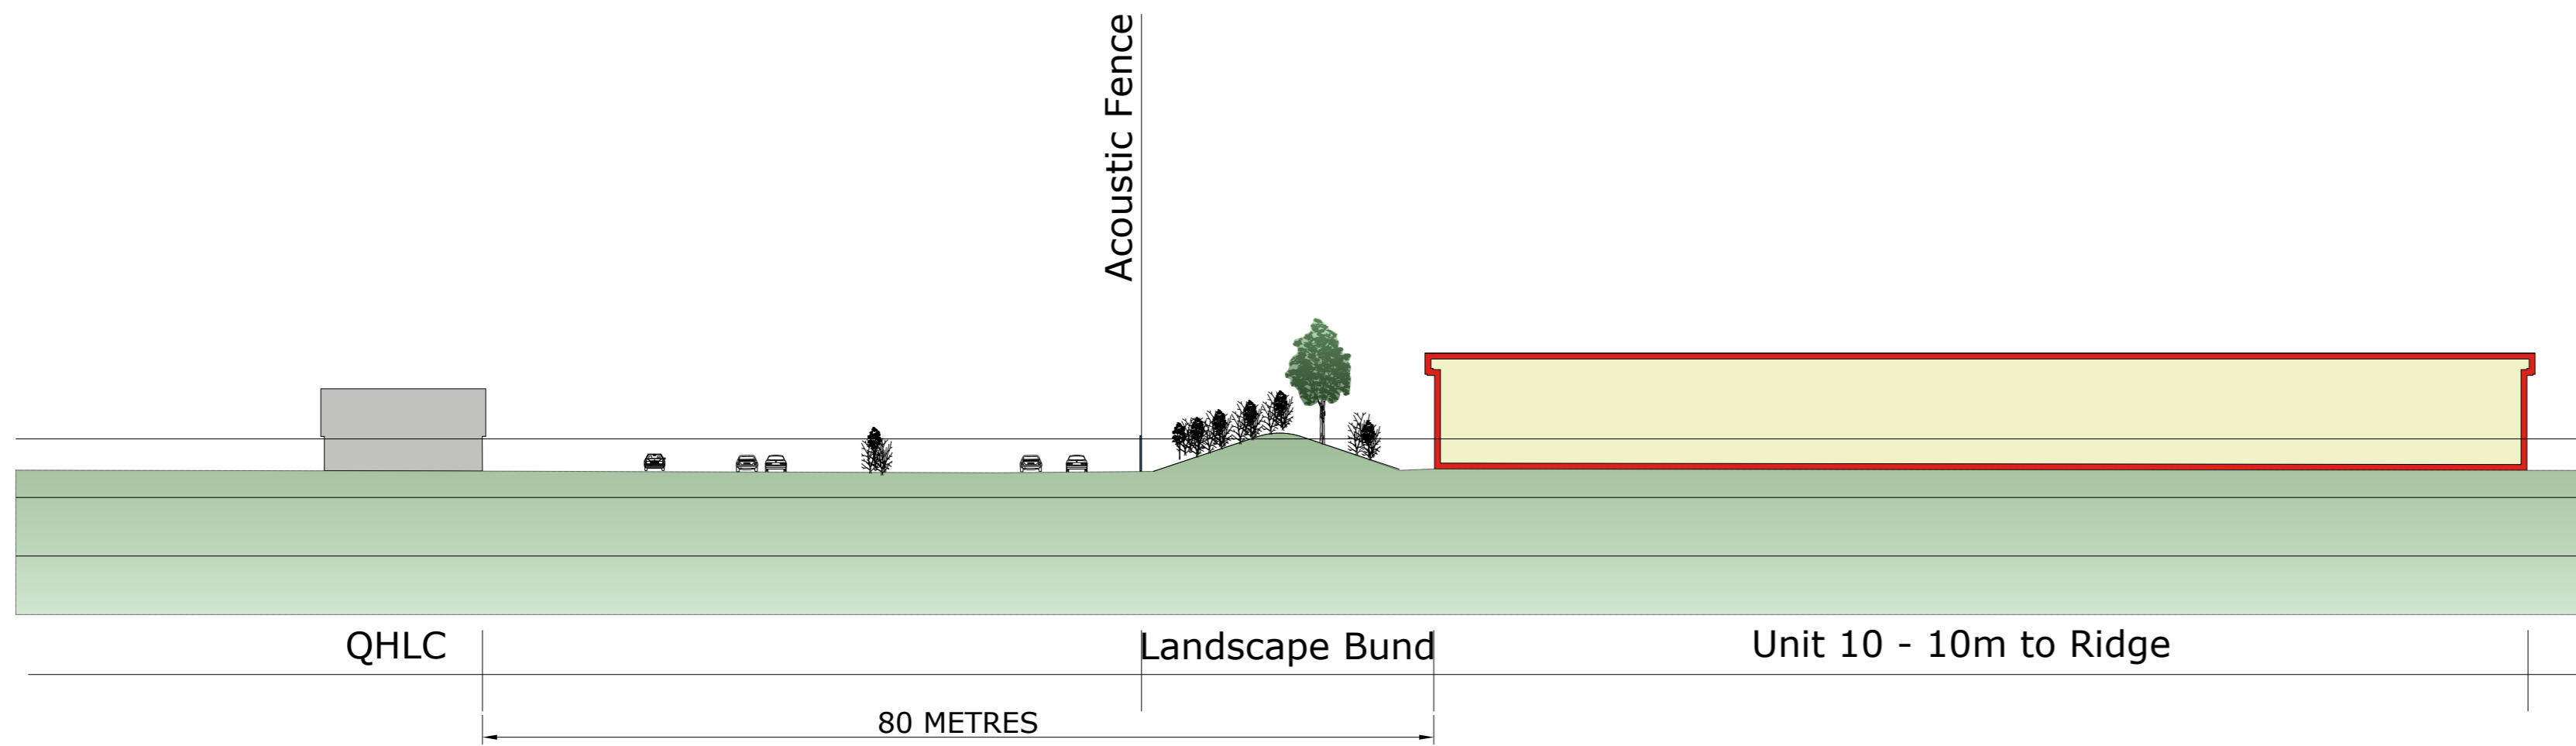

Section C-C, 1:500

Architects | Masterplanners
STEPHEN GEORGE & PARTNERS LLP
 170 London Road
 Leicester LE2 1ND
 t: 0116 247 0557 f: 0116 254 1095
 www.stephengeorge.co.uk

Telford, Hortonwood
 Queensway
 Cross Sections

Drawing status: Planning
 CAD reference: 14-087
 Drawn: MMS
 Team: MMS
 Date: 09/2015
 Scale: As noted@ A1

Project no: 14-087 Dwg no: P011 Rev: P7