

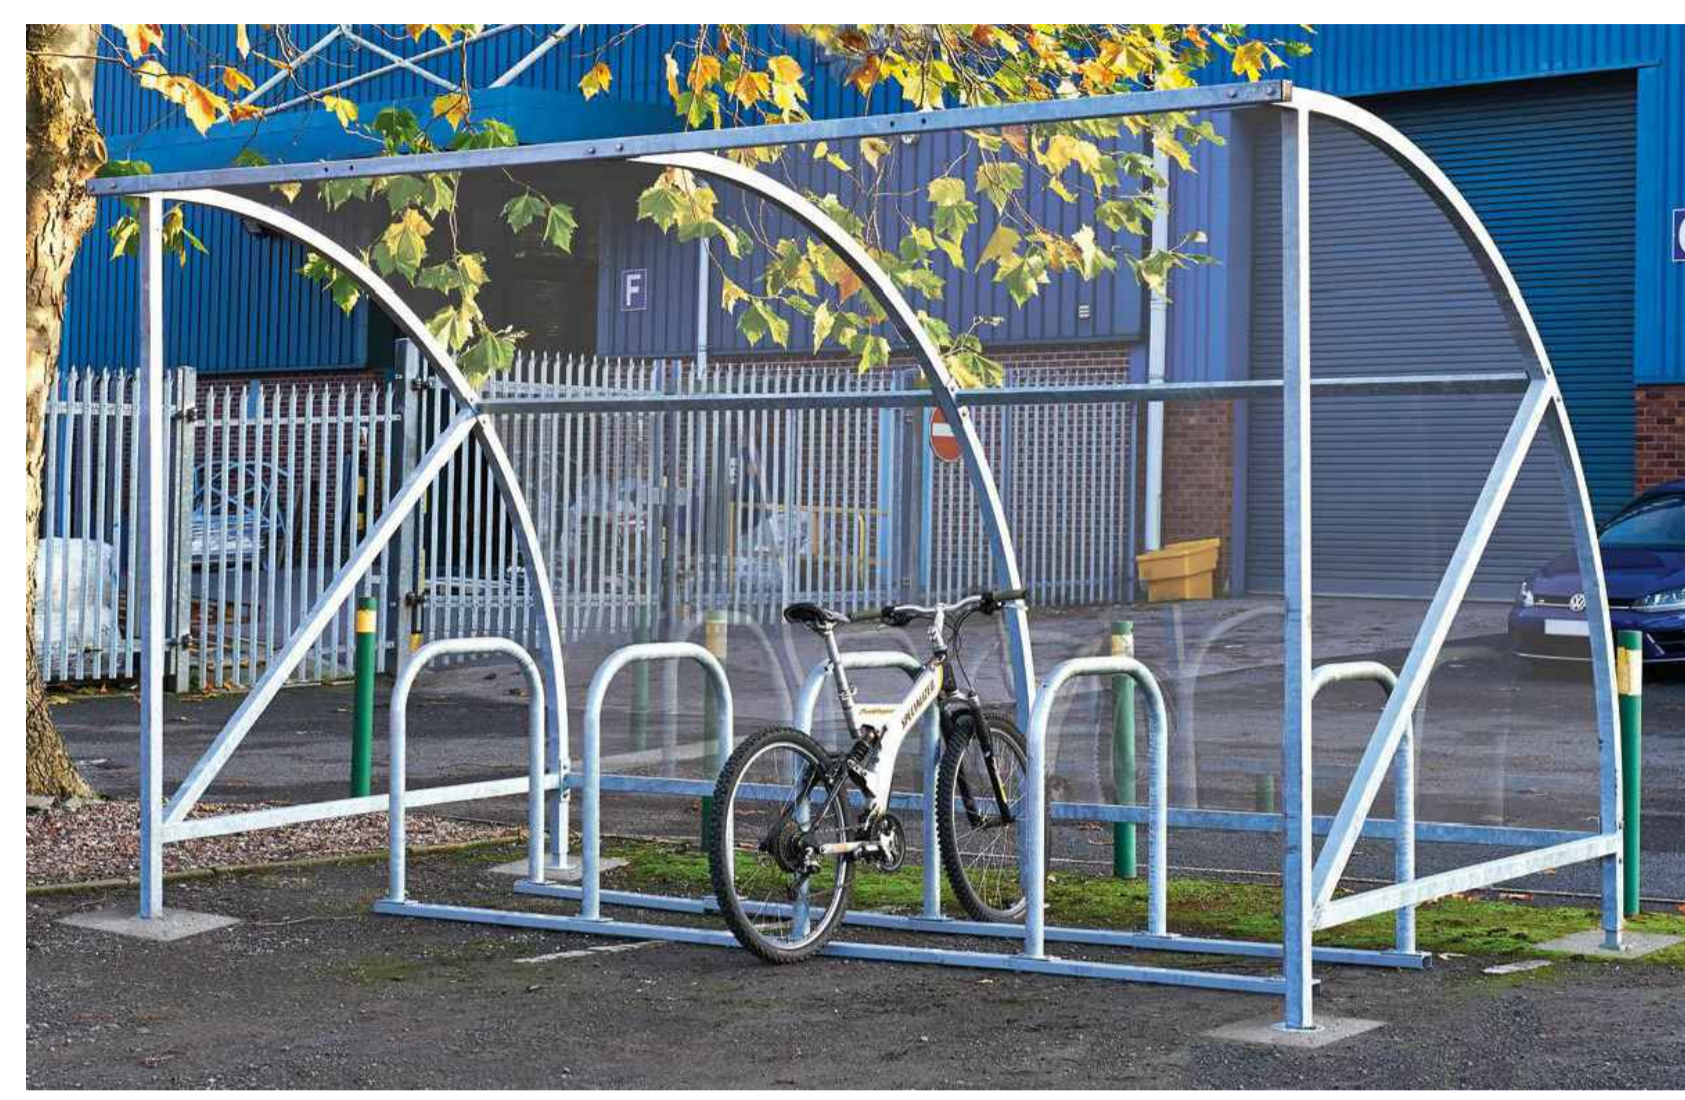



- Dimensions are in millimeters, unless stated otherwise.
 - Scaling of this drawing is not recommended.
 - It is the recipient's responsibility to print this document to the correct scale.
 - All relevant drawings and specifications should be read in conjunction with this drawing.

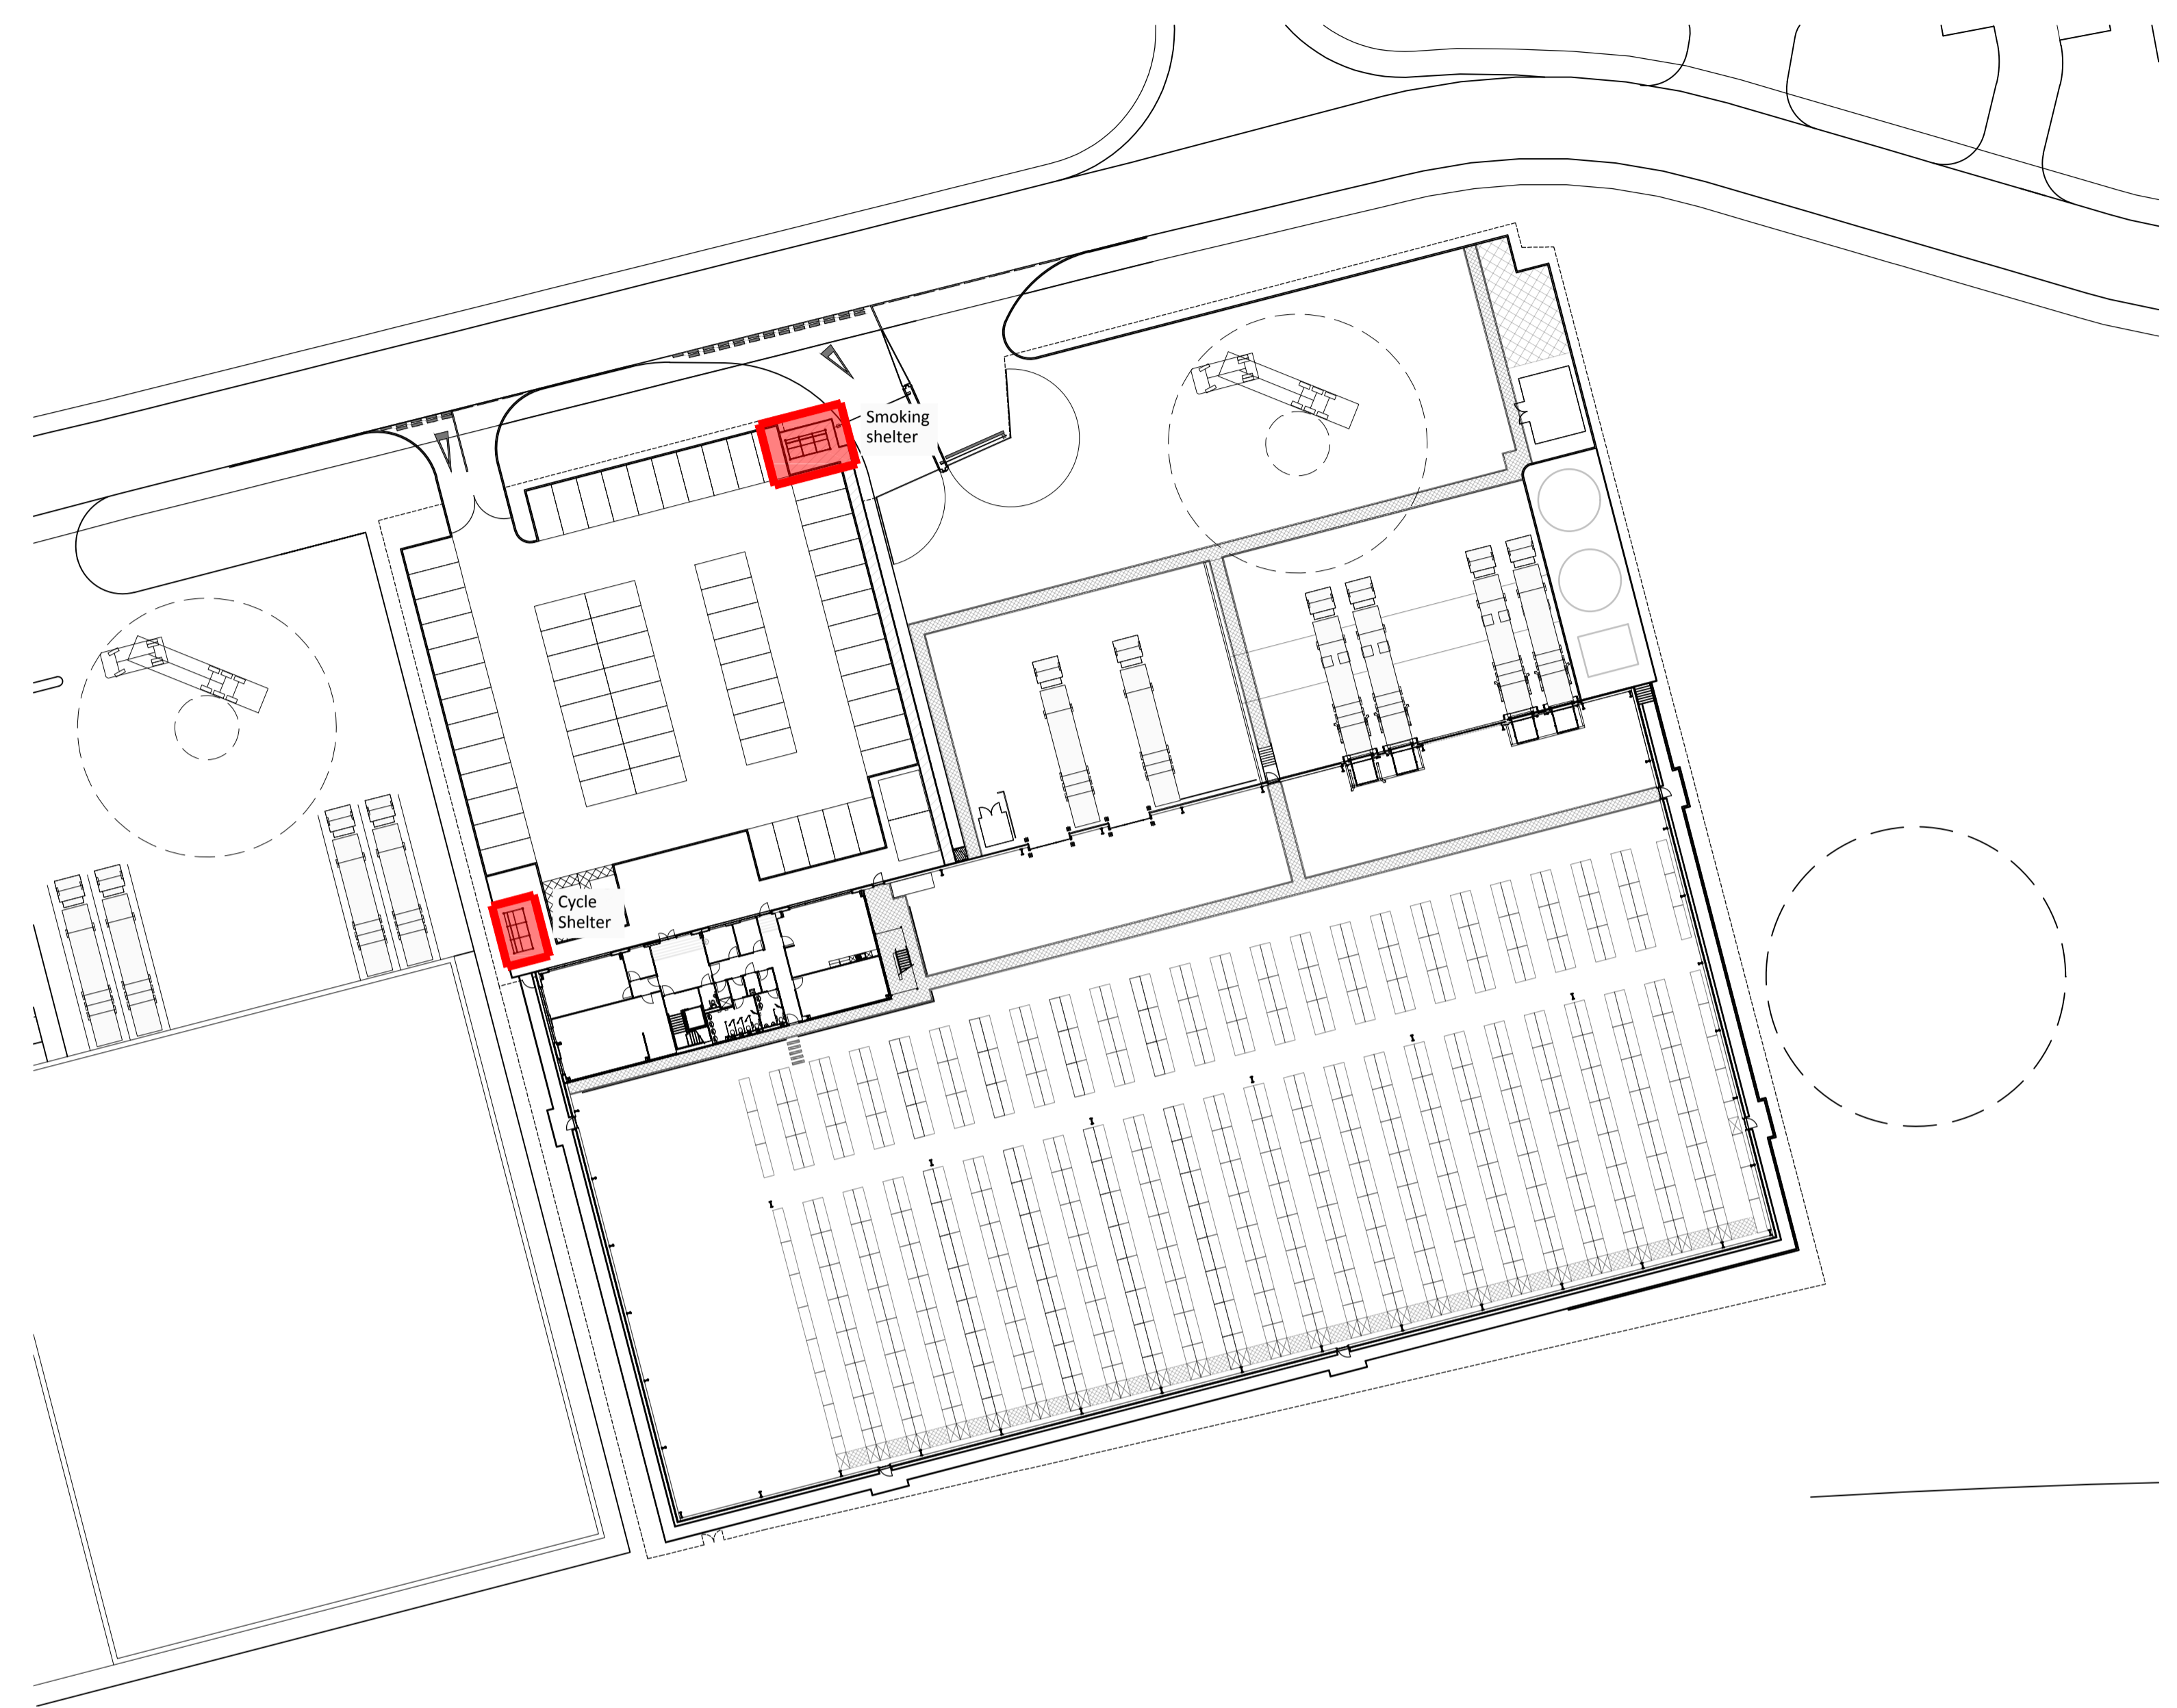


Typical Cycle Shelter Installation

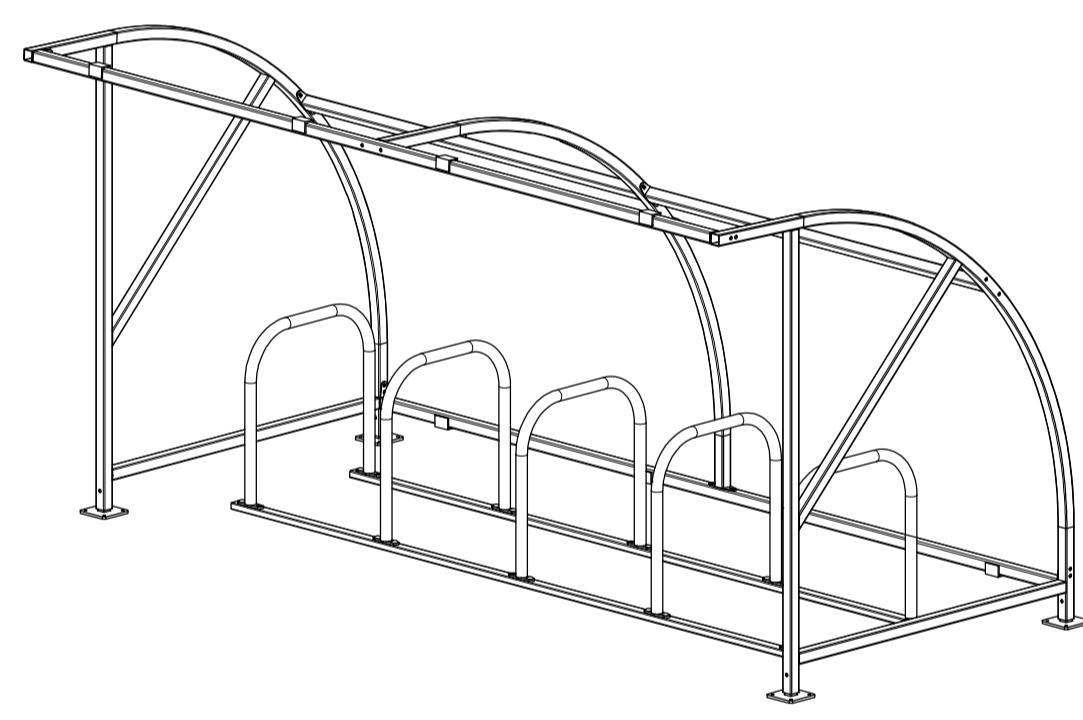


Cycle Shelter - 3D Image

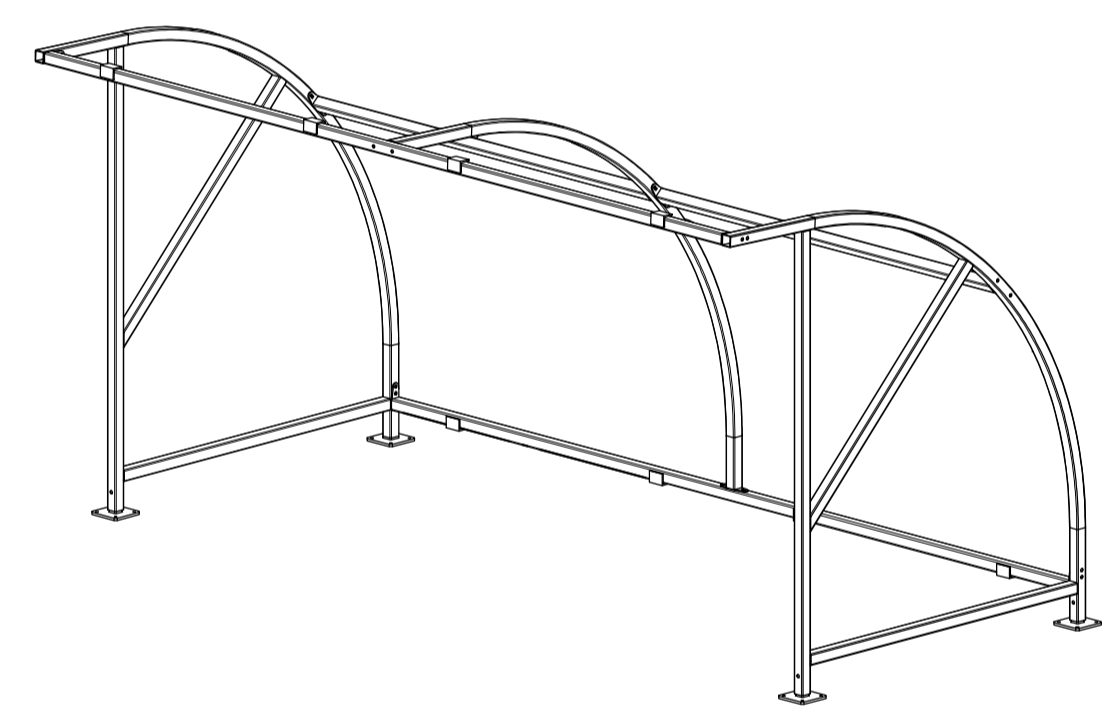


Smoking Shelter - 3D Image

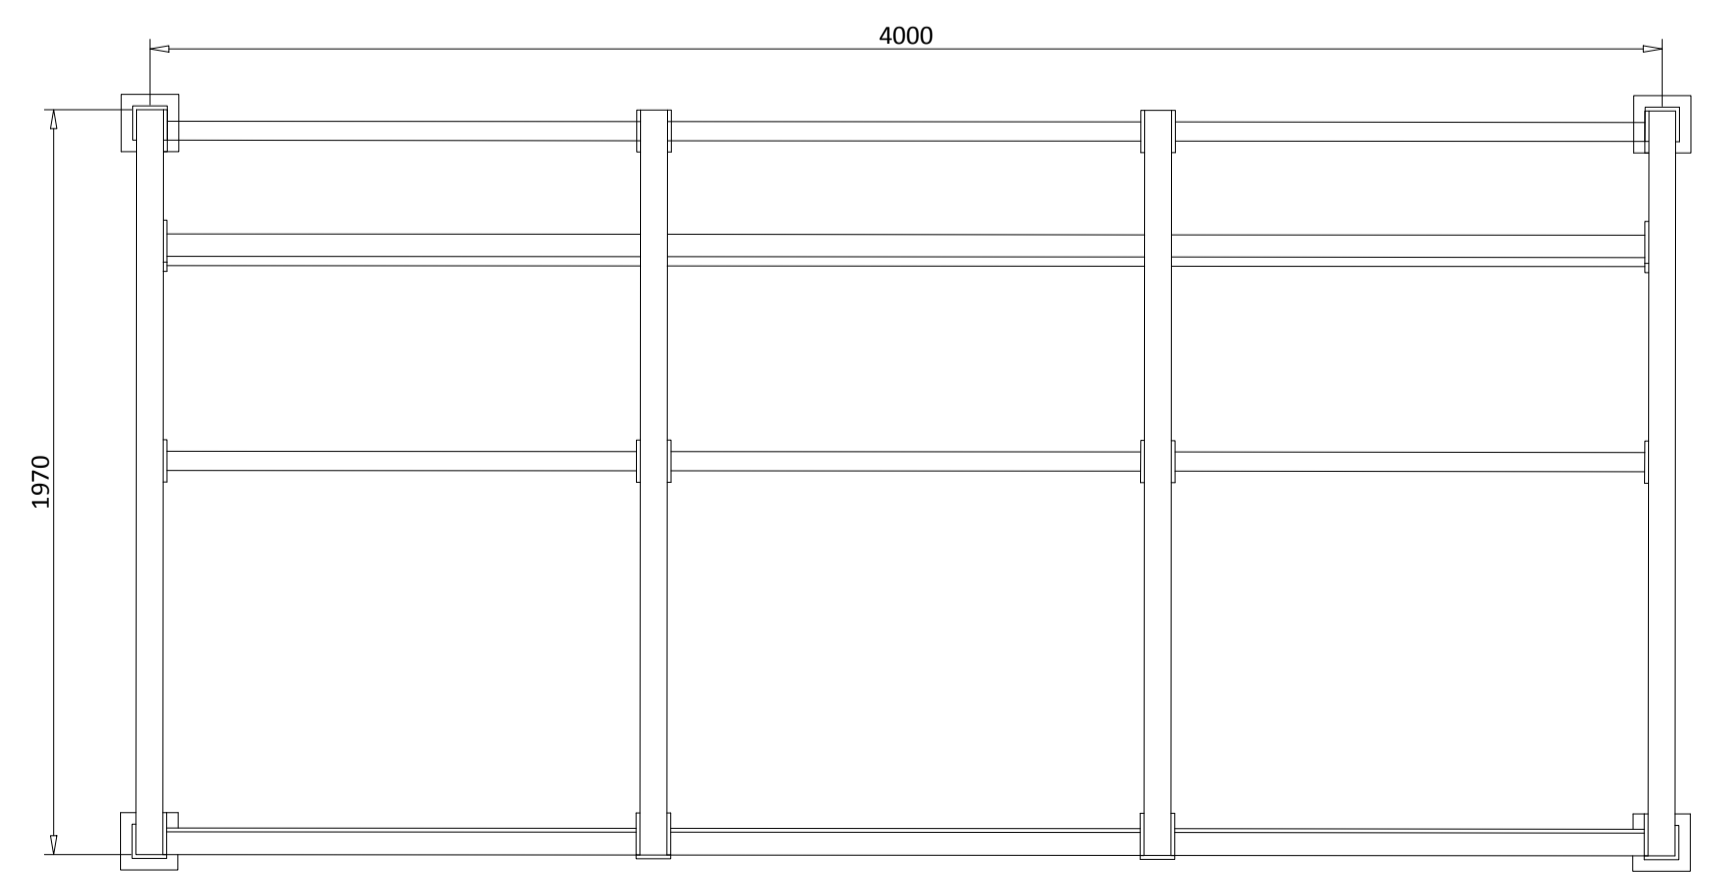

Smoking Shelter Plan Scale 1:20

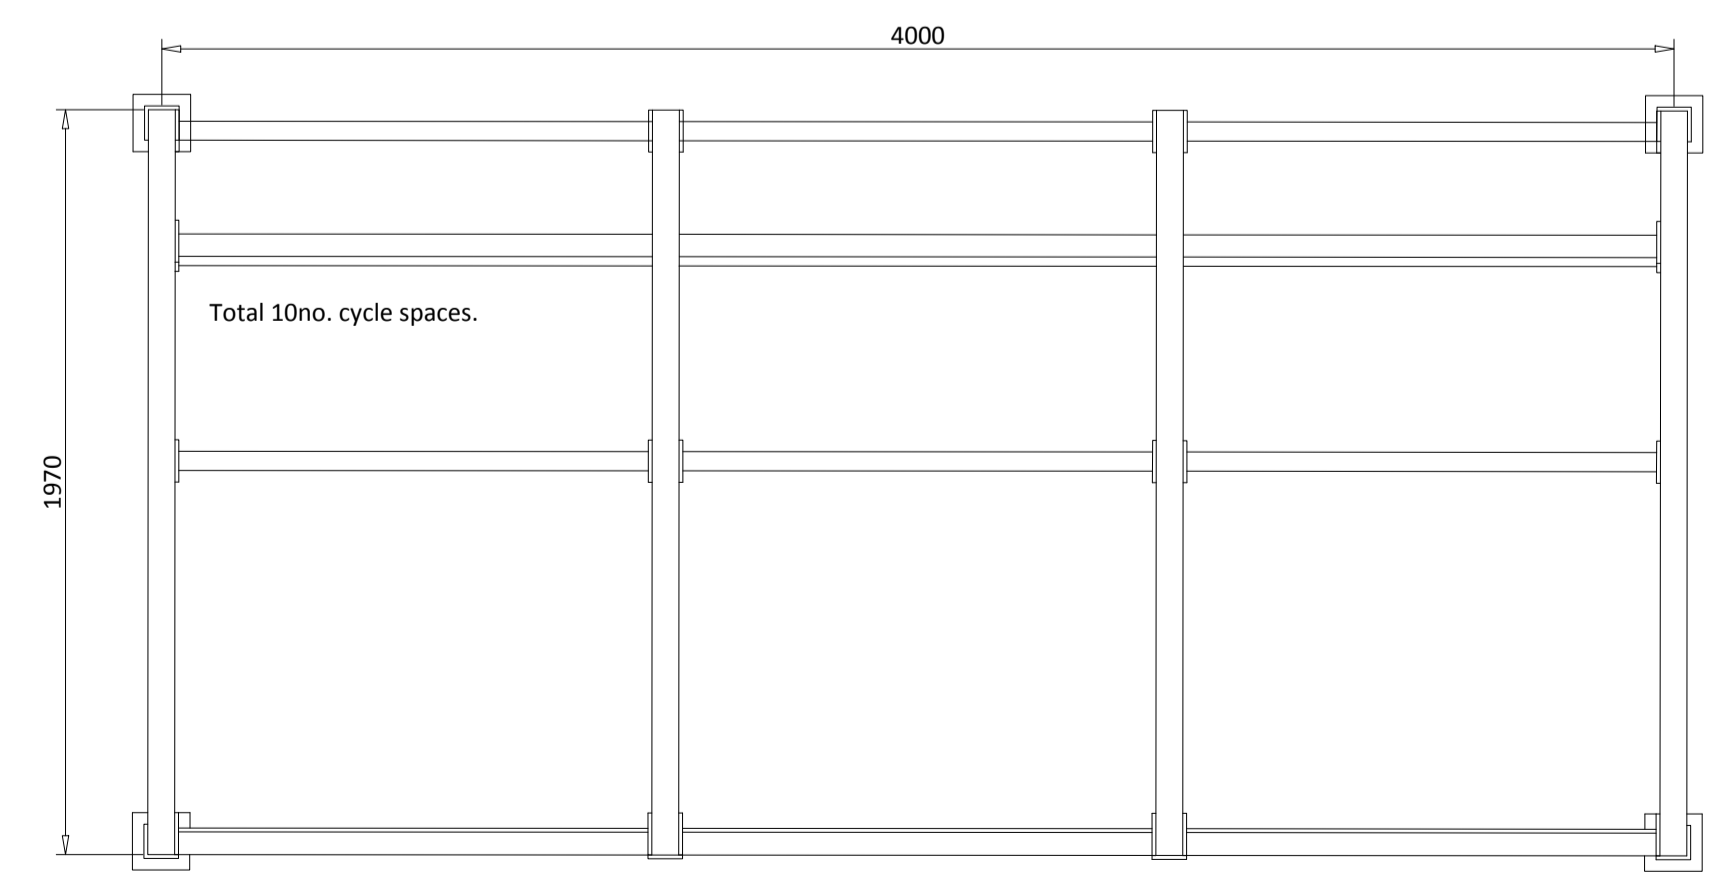

Cycle Shelter Plan Scale 1:20

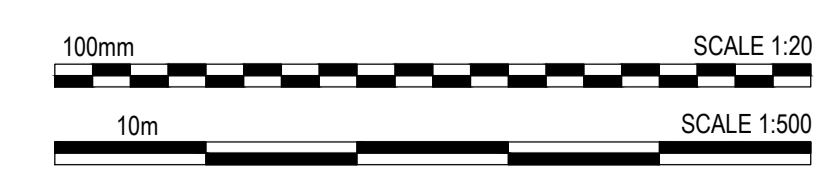

rev	amendments	by	ckd	date

Hortonwood West, Telford
 Unit 9 Smoking & Cycle Shelter Details



Newark Beacon Innovation Centre, Cafferata Way, Newark, Nottinghamshire NG24 2TN
 t: +44 (0)1636 653027 f: +44 (0)1636 653010 e: info@umcarchitects.com

Drawing Status:	Planning
Drawn / Checked:	CA / DSU
Date:	19/10/2015
Scale:	1:20 A1
Drawing no:	Revision:
15088 P126	P4