


GENERAL NOTES:

1. This drawing is copyright c and remains the property of KEY architectural design limited.
2. This drawing is to be read in conjunction with all relevant architectural, structural, mechanical, electrical and specialists drawings / specifications.
3. Any discrepancies in dimensions or details between the various drawings should be reported immediately.
4. All dimensions are in millimeters and all levels are in metres.
5. Do not scale from this drawing, if in doubt ASK

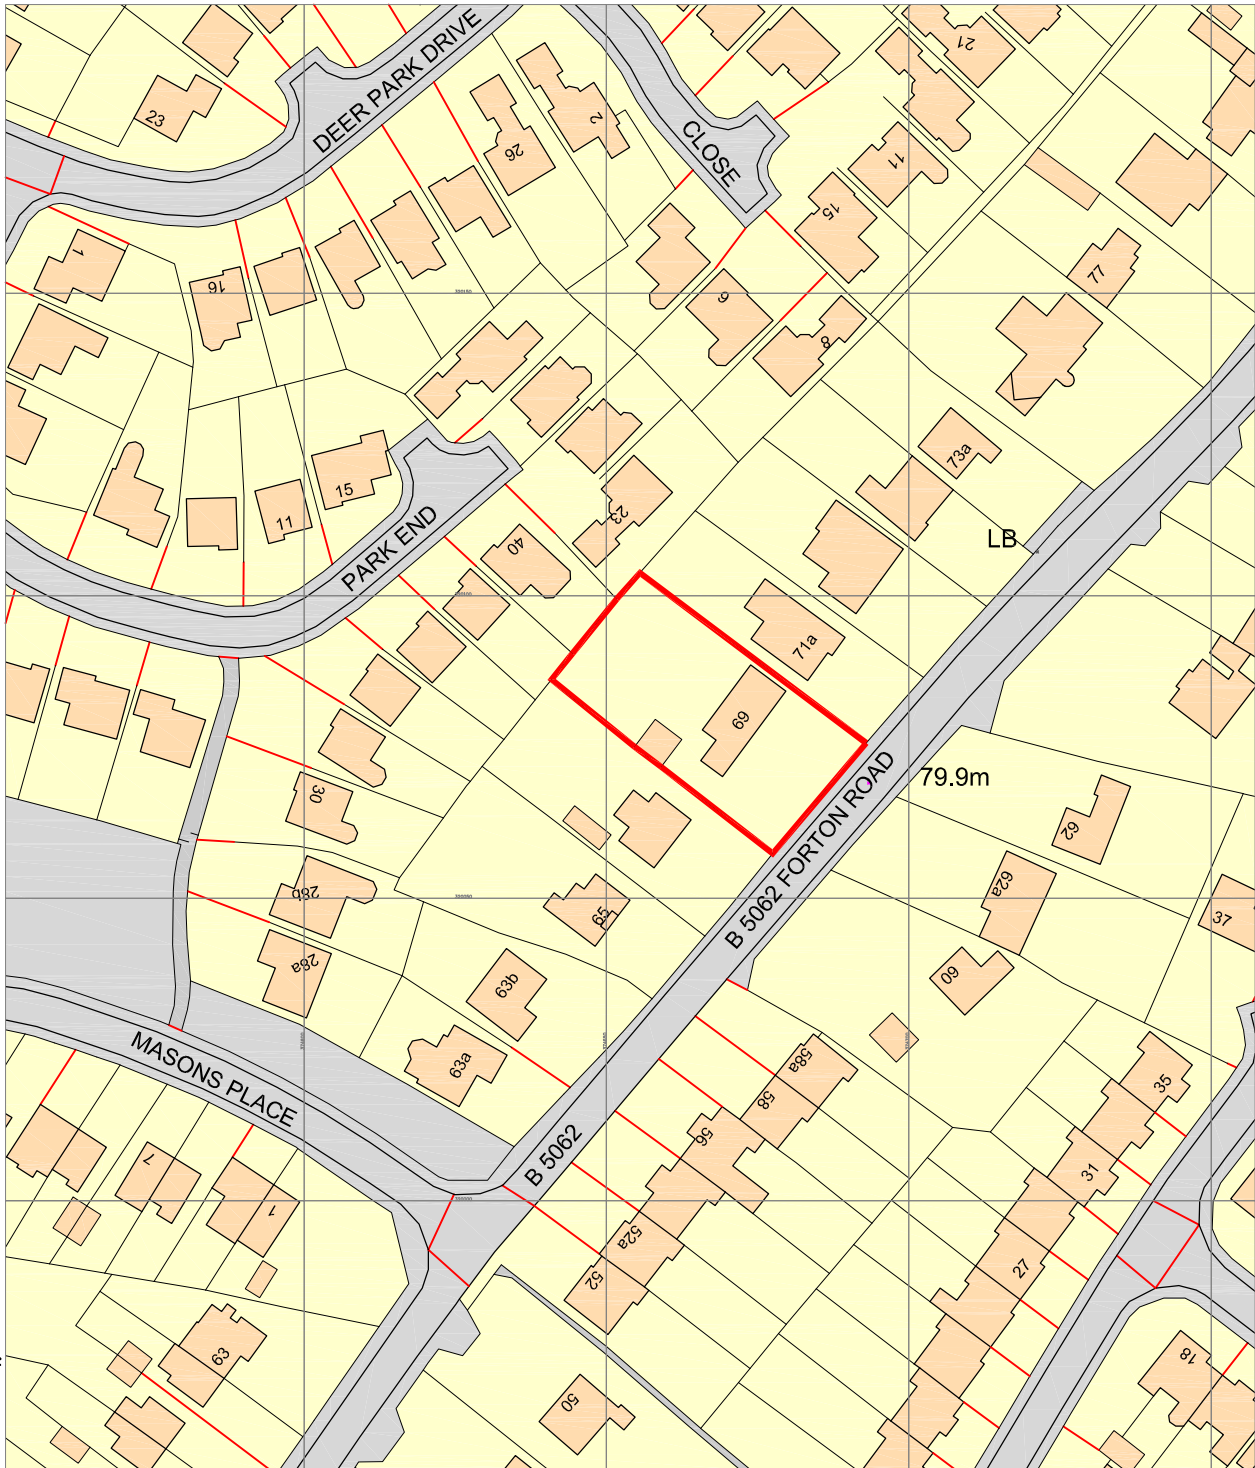

Ordnance Survey, (c) Crown Copyright 2016.
All rights reserved. Licence number 100022432

A	Area of plan increased to cover 5ha	19.02.16
rev	note	date

client
Shelmore Building Services

project
2 No. 5 Bed Detached Dwellings
at Forton Road, Newport, Shropshire.

drawing title
Block Plan

Barn 2b, Dunston Business Village
Stafford Road, Dunston, Stafford
Staffordshire. ST18 9AB
t-01785 330 033
e-info@kadltd.co.uk



draw by DKT	date 25.01.16	project no 16-104	rev A
checked DKT	scale 1:1250 @A4	dwg no 01	