
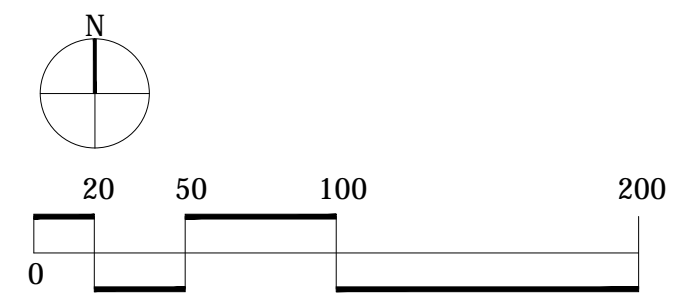


Legend

 Site Boundary



Project
Land at Arleston
Telford
 Drawing Title
Site Location Plan

Date 15.07.15	Scale 1:2500@A3	Drawn by KJ	Check by ST
Project No 25049	Drawing No SL-01	Revision -	



Planning • Master Planning & Urban Design
 Architecture • Landscape Planning & Design • Project Services
 Environmental & Sustainability Assessment • Graphic Design

bartonwillmore.co.uk

