


The scaling of this drawing cannot be assured

Revision	Date	Dm	Ckd
A	04.09.15	OW	CB
B	09.12.15	RO'R	CB
C	11.02.16	RO'R	CB

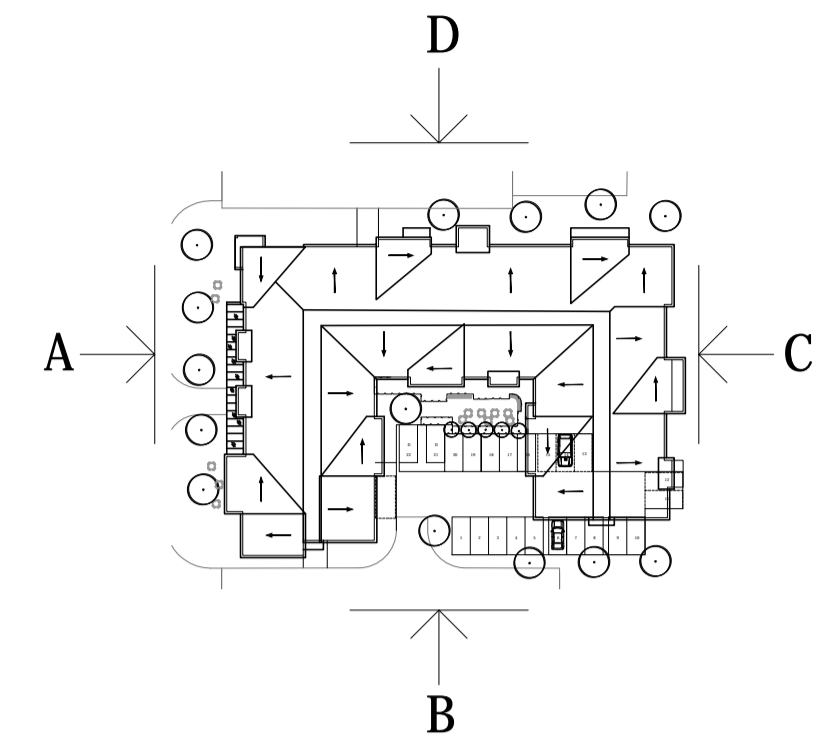

ELEVATION C



ELEVATION D

Project  
**LAND AT ARLESTON  
 TELFORD**  
 Drawing Title  
**EXTRA CARE  
 PROPOSED ELEVATIONS 2OF2**  
 Date 04.09.15 Scale 1:200@A1 Drawn by RO'R Check by CB  
 Project No 25049 Drawing No EC-05 Revision C

