




REVISION	DATE	BY	CHK
A	11.12.15	RO'R	CB
B	16.02.16	RO'R	CB
C	26.02.16	RO'R	CB

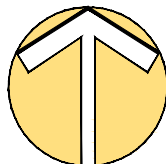

STREET SCENE C-C

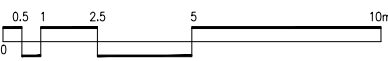


KEY PLAN
NOT TO SCALE

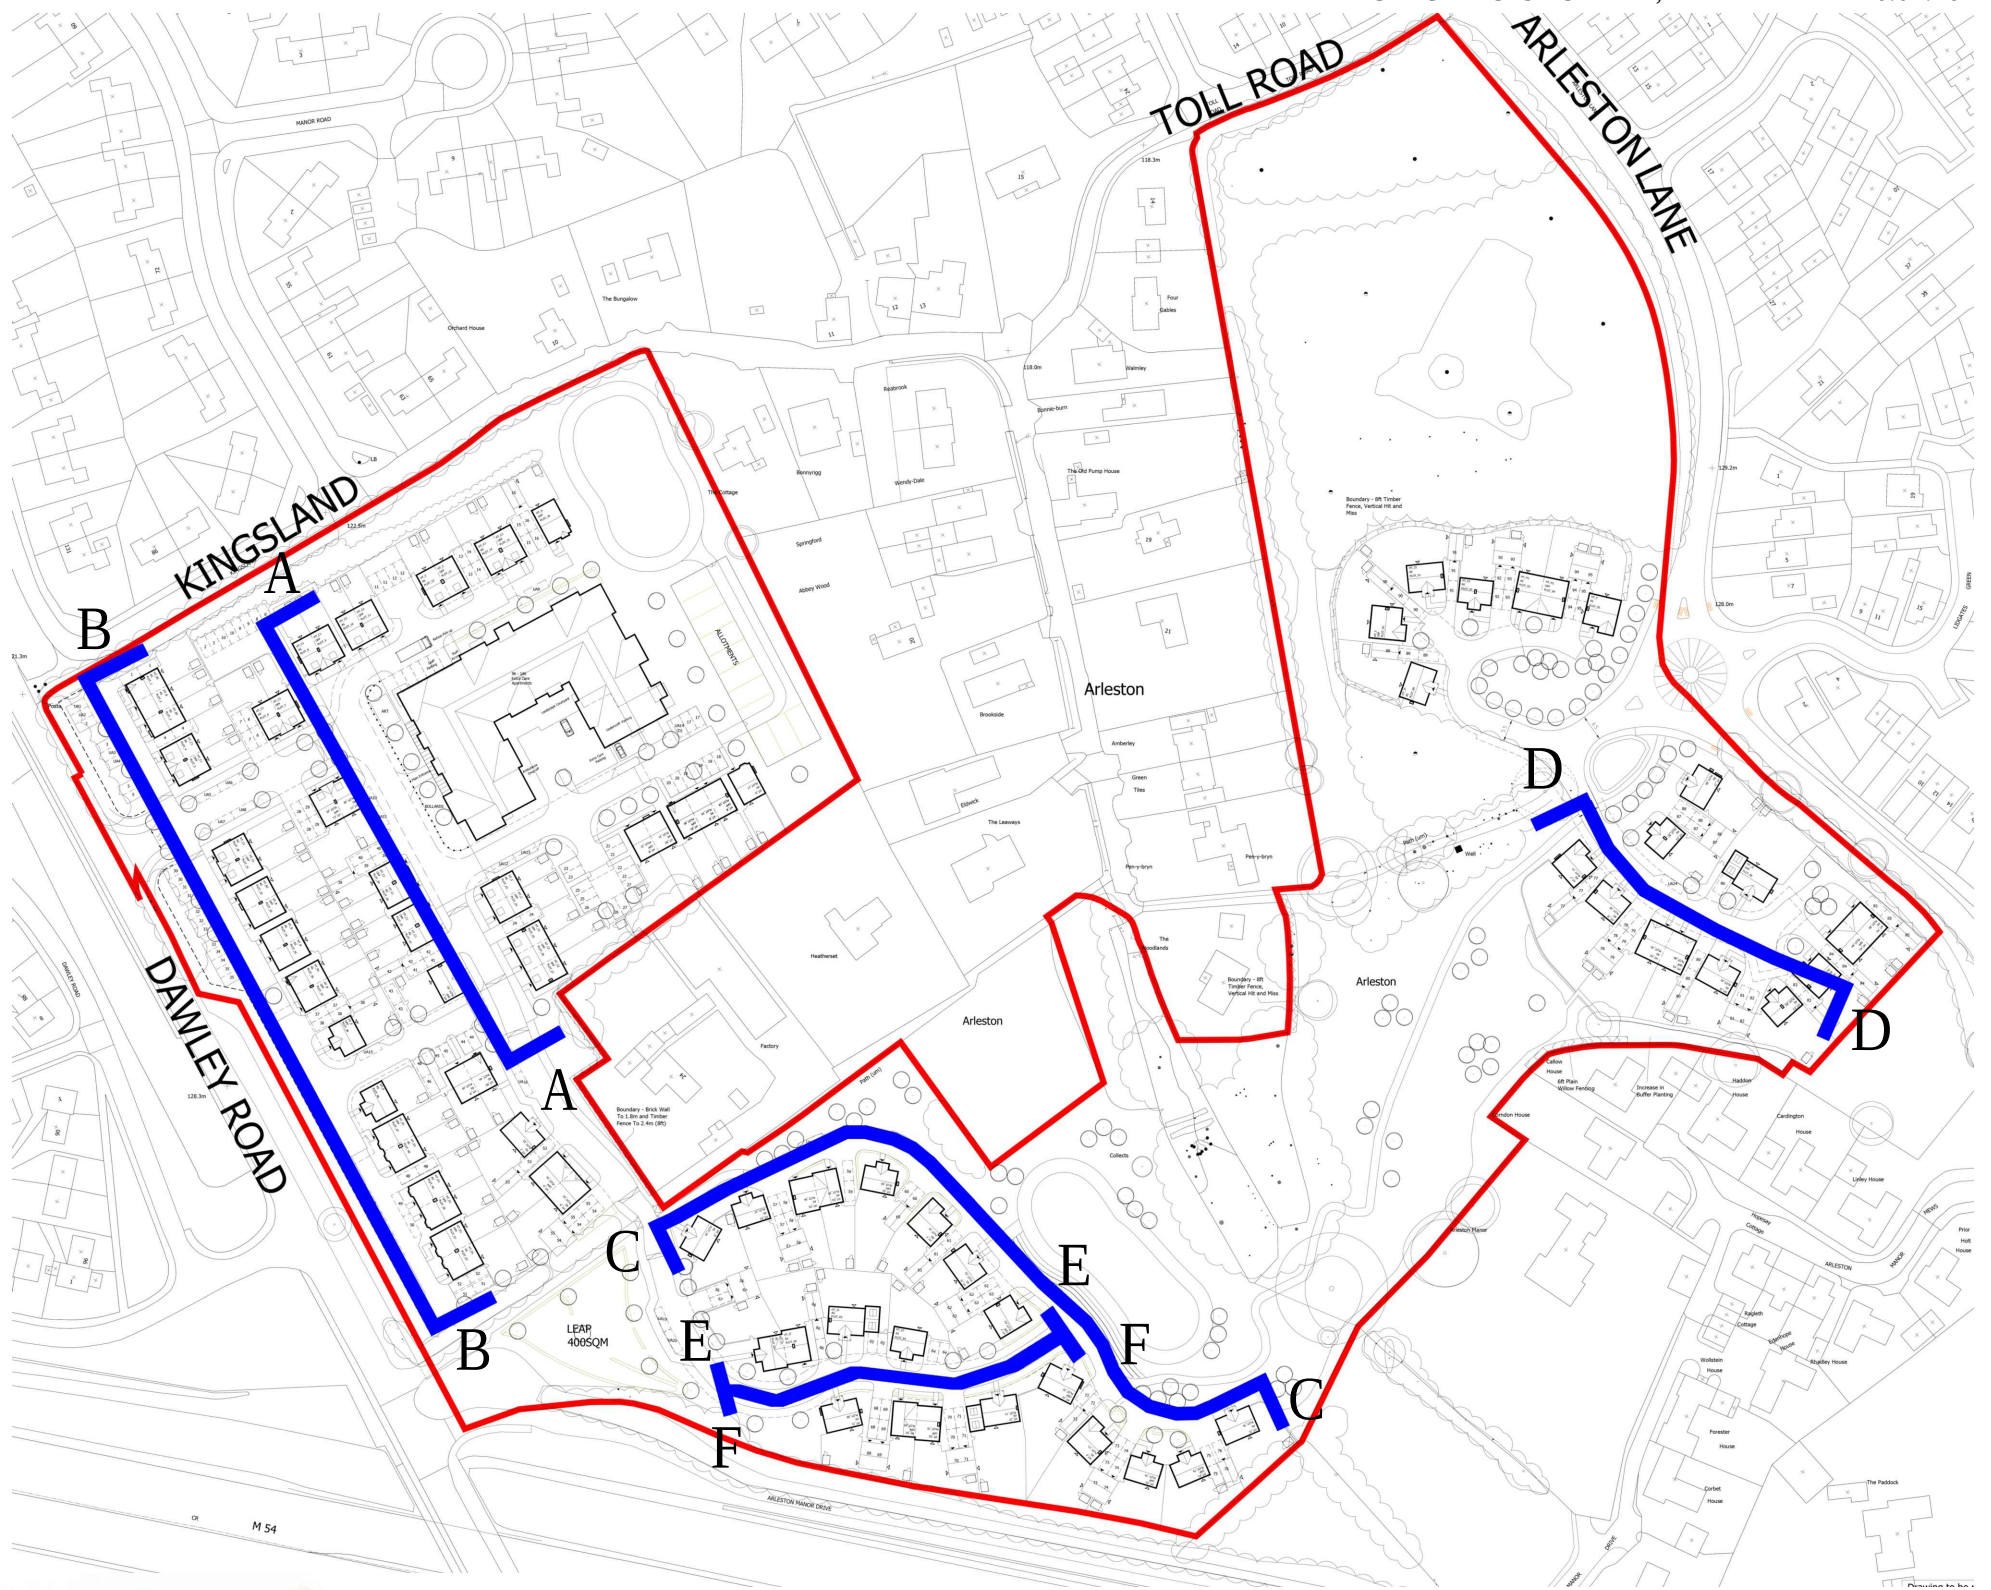

STREET SCENE C-C CONTINUED



STREET SCENE D-D

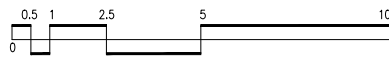

Project
LAND AT ARLESTON
TELFORD

Drawing Title
STREET ELEVATIONS
SHEET 2 OF 3

Date	Scale	Drawn by	Check by
SEPT 2015	1:200@A1	RO'R	CB
Project No	Drawing No	Revision	
25049	SE-02	C	