





STREET SCENE E-E

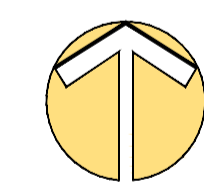

STREET SCENE F-F

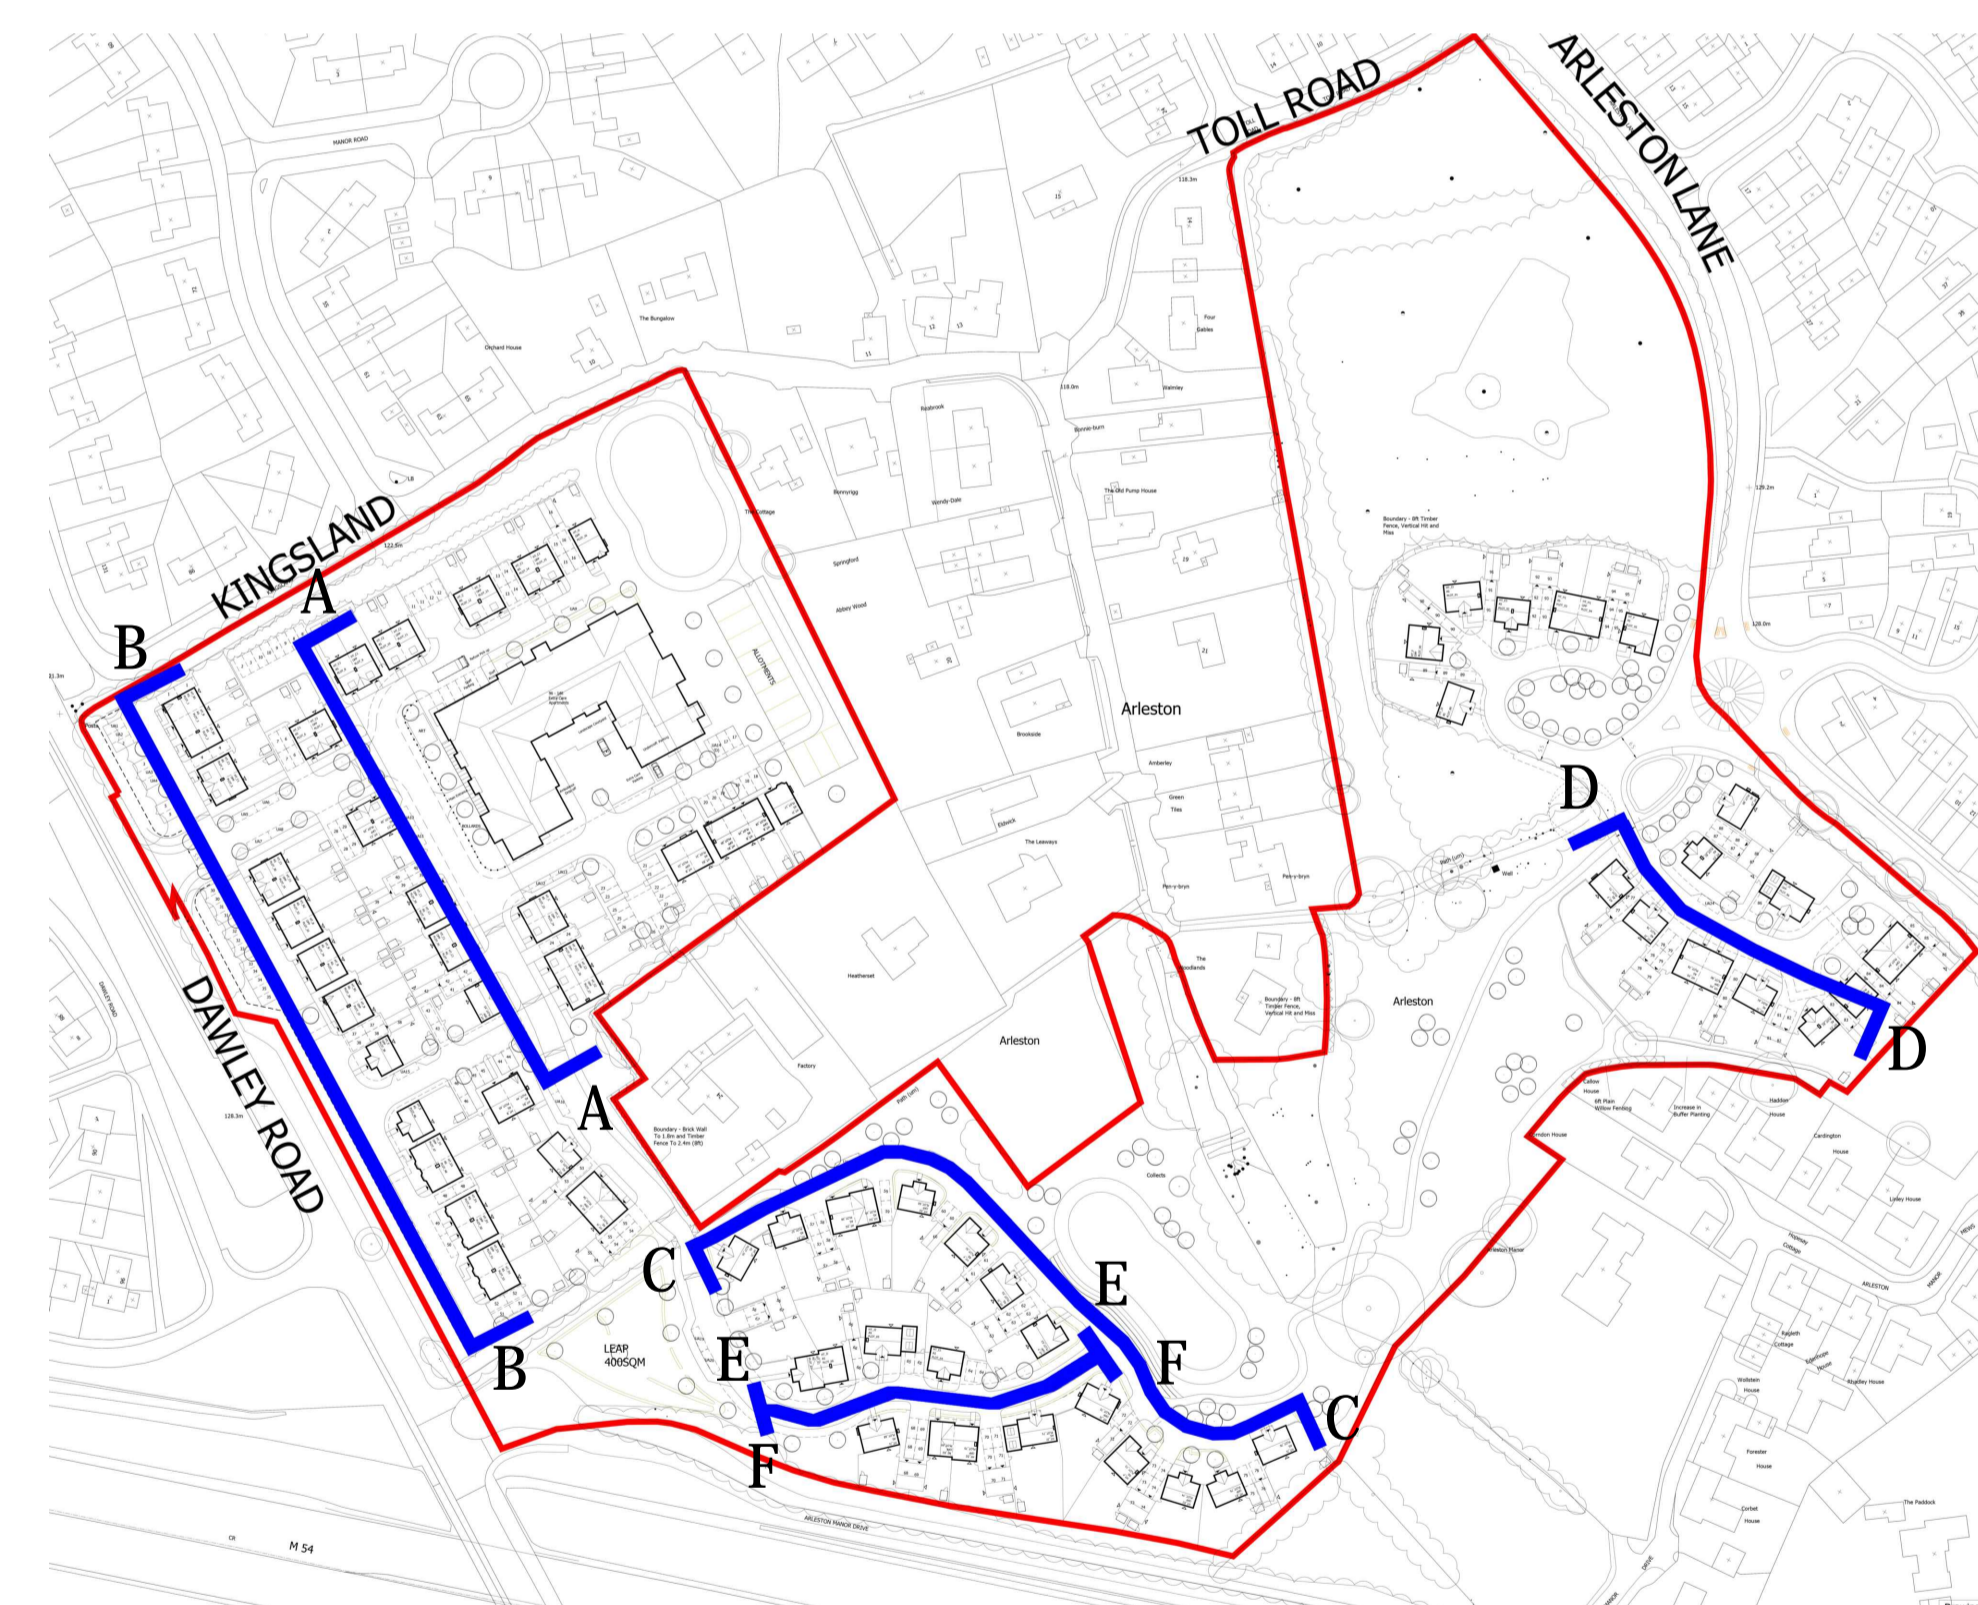

NORTH

KEY PLAN
NOT TO SCALE

Project
**LAND AT ARLESTON
TELFORD**

Drawing Title
**STREET ELEVATIONS
SHEET 3 OF 3**

Date	Scale	Drawn by	Check by
DEC 2015	1:200@A1	RO'R	CB
Project No	Drawing No	Revision	
25049	SE-03	B	

**BARTON
WILLMORE**

Planning • Master Planning & Urban Design
Architecture • Landscape Planning & Design • Project Services
Environmental & Sustainability Assessment • Graphic Design

bartonwillmore.co.uk

