



Location Plan 1:2500

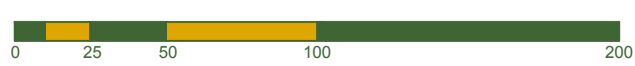

Block Plan 1:500

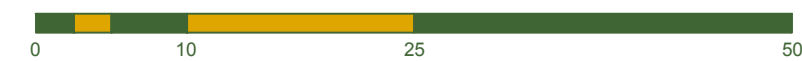

**BERRYS**

Willow House East  
Shrewsbury Business Park  
Shrewsbury SY2 6LG  
Tel: 01743 271697  
Fax: 01743 271753  
www.berrybros.com

Client: DF, MA & AJ Craddock

Project: Proposed Turkey Units.

Drawing: Location and Block Plan.

Drawing Number: SA14402/01	Rev:	Scale: As Noted	Paper: A1	Drawn By: RC	Date: Dec 2015
----------------------------	------	-----------------	-----------	--------------	----------------