


South West (Front) Elevation

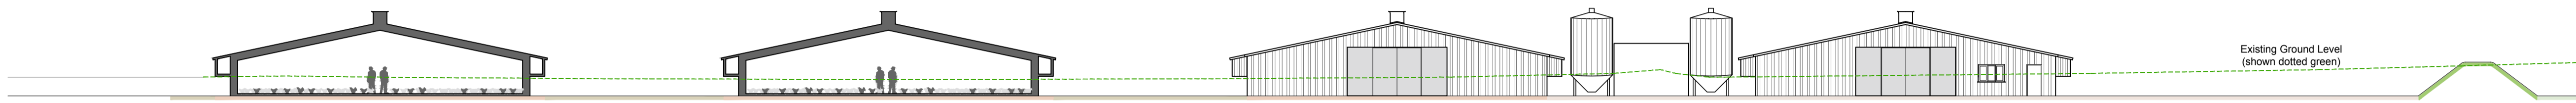


Section A-A 1:250

0 2.5 5 10 20




North East (Rear) Elevation

0 2.5 5 10 20

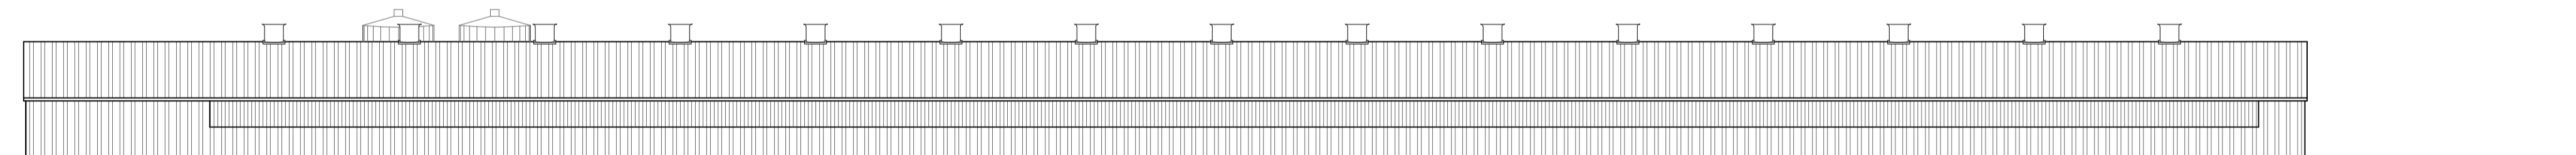

South East (Side) Elevation of Turkey Shed Unit

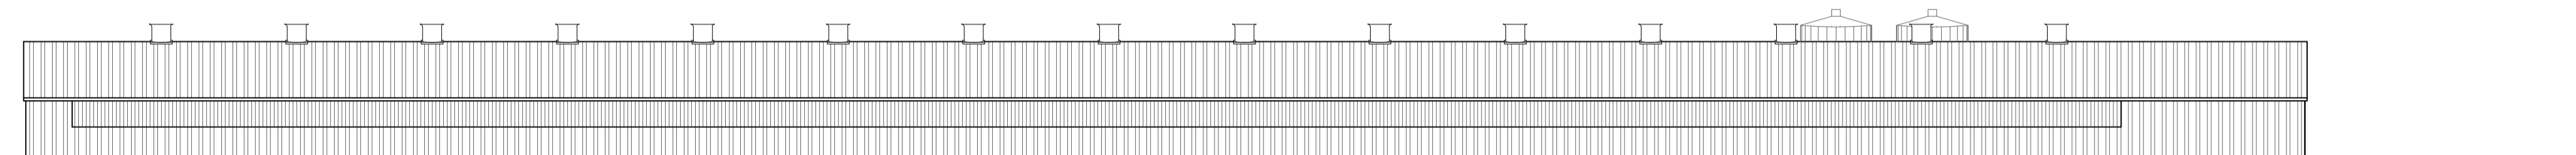

North West (Side) Elevation of Turkey Shed Unit



Amendments:

**BERRYS**  
 Willow House East Tel: 01743 271697  
 Shrewsbury Business Park Fax: 01743 271753  
 Shrewsbury SY2 6LG www.berrybros.com

Client: DF, MA & AJ Craddock

Project: Proposed Turkey Units.

Drawing: Elevations and Section A-A.

Drawing Number:	Rev.	Scale	Paper	Drawn By:
SA14402/04		1:200	A1	RC
			Date:	Dec 2015