


West Elevation (Block A) - Front Elevation

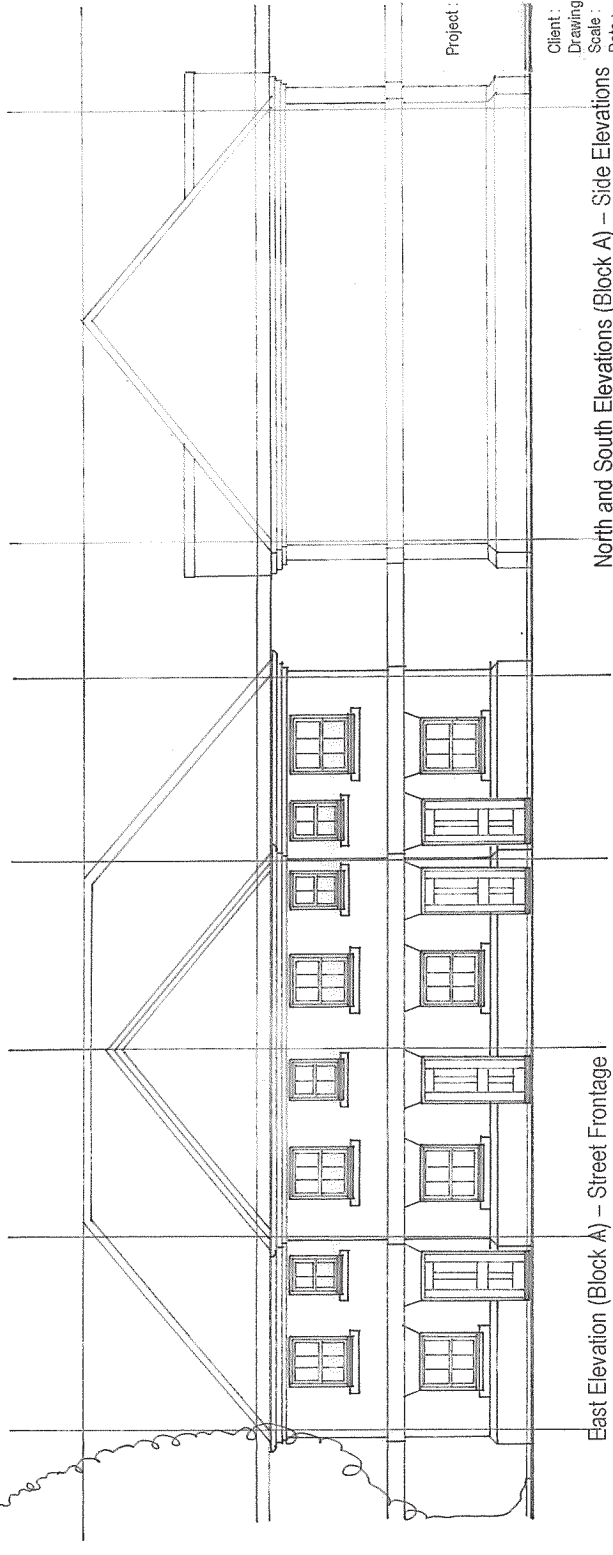

East Elevation (Block A) - Street Frontage

Proposed Development
 Land at Wrockwardine Wood House
 Newr Road
 Wrockwardine Wood
 Telford TF2 7AB
 HSB Ltd
 Block 'A' - Elevations 1 - (Amended)
 1 : 100
 June 2016

Project :
 Client :
 Drawing :
 Scale :
 Date :

North and South Elevations (Block A) - Side Elevations