


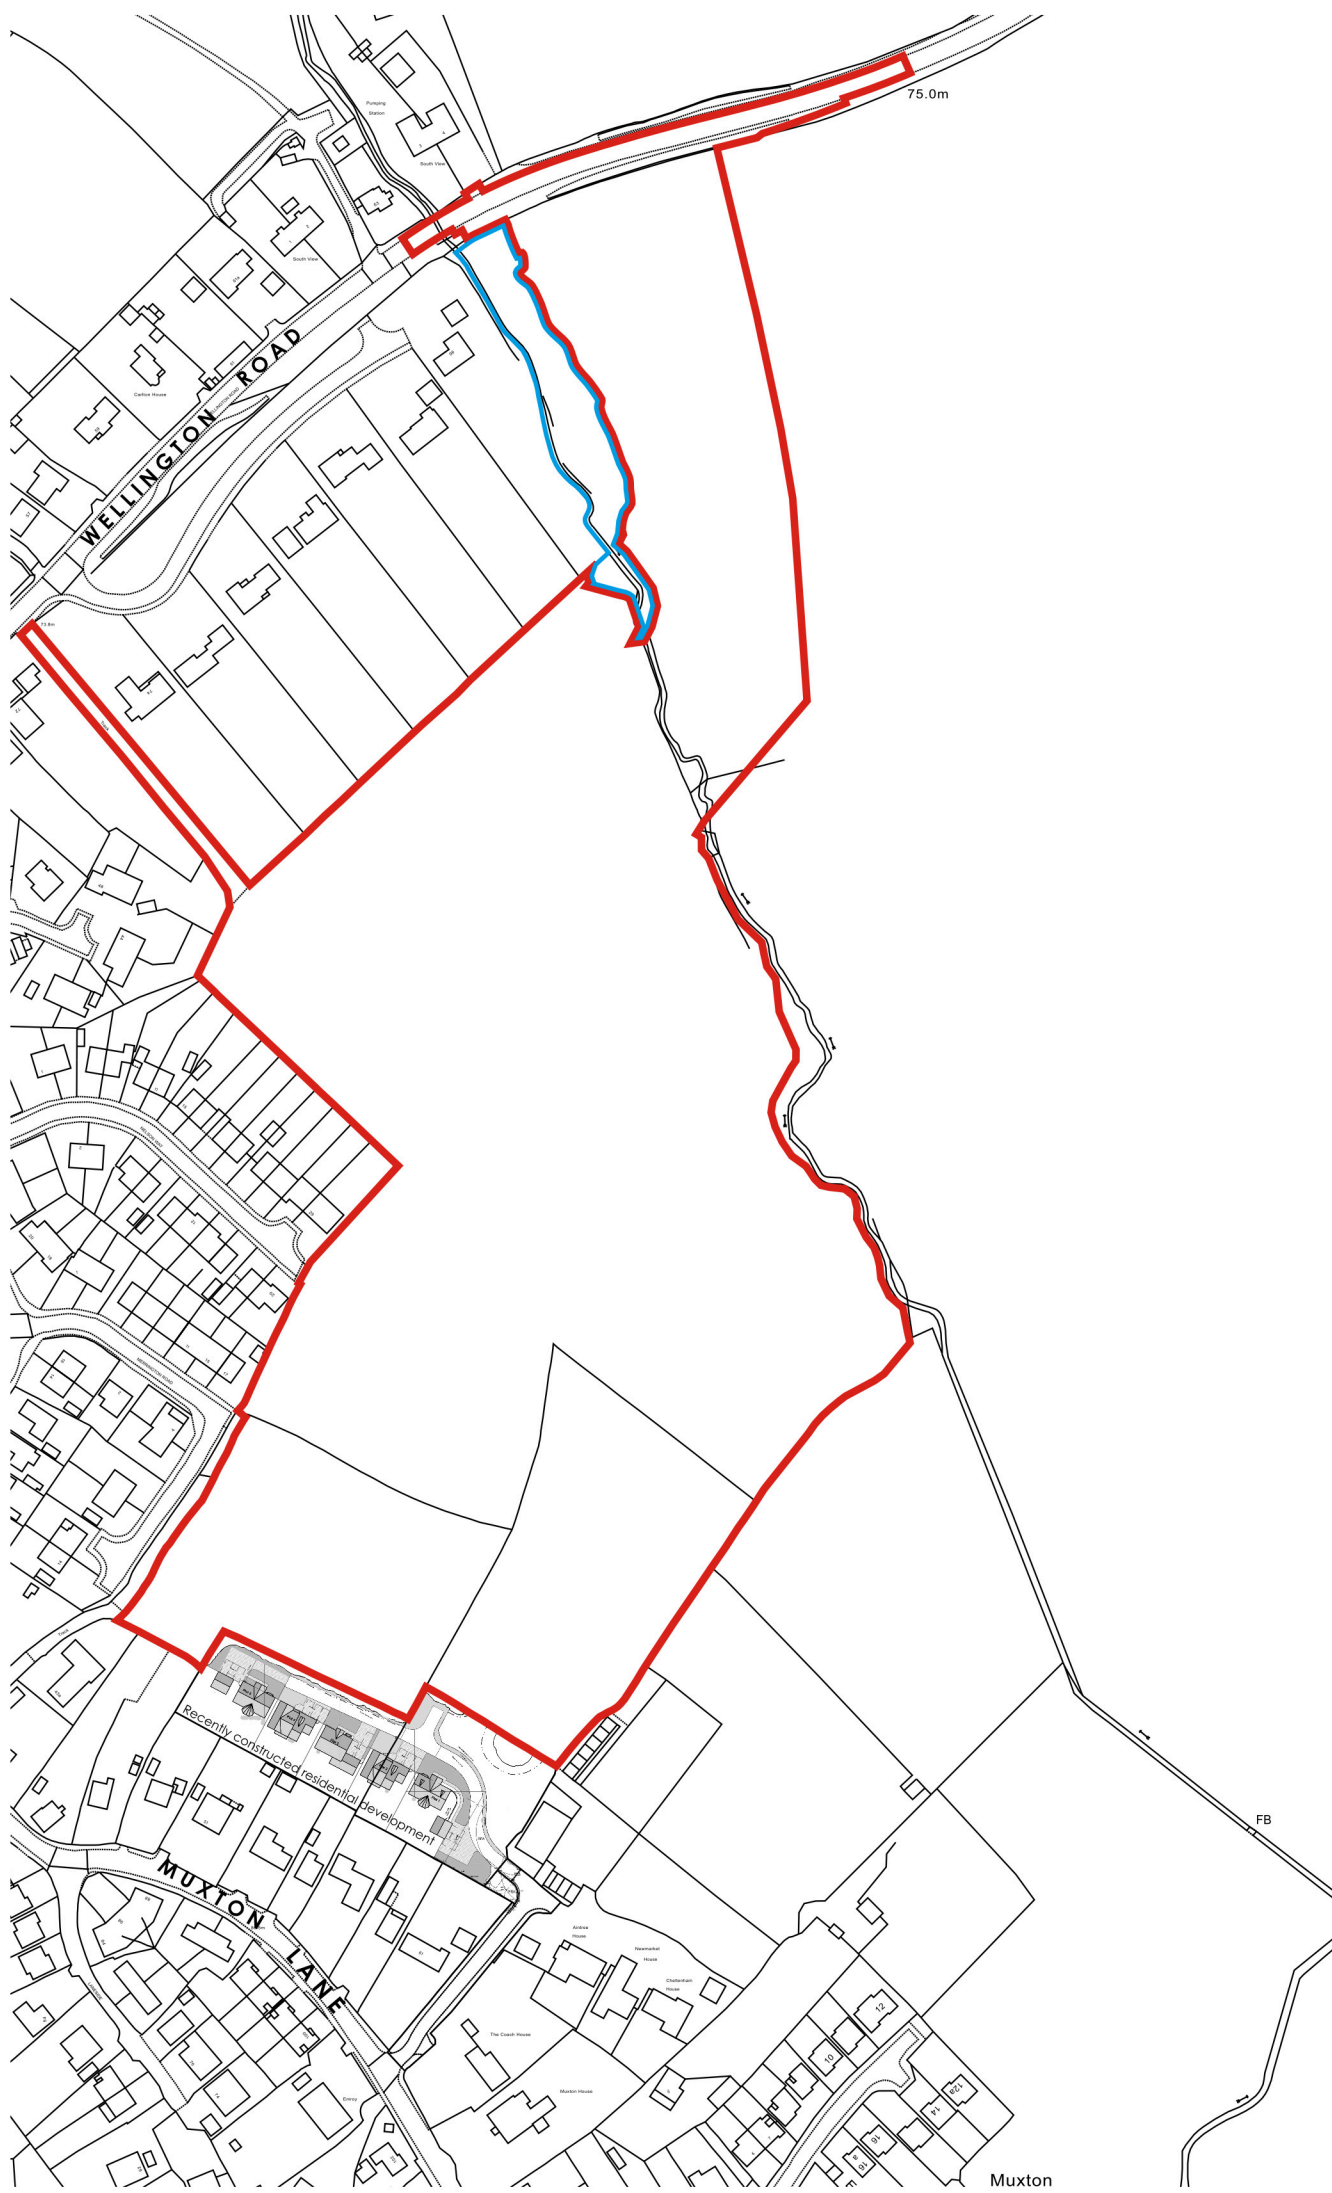

- Site boundary: **6.95ha**
- Other land within ownership of applicant



Based upon the Ordnance Survey map with the permission of the Controller of Her Majesty's Stationary Officer, Crown Copyright reserved.
Licence Number AR 100031731

B	23.06.16	AS	New residential development included
A	24.05.16	AS	Site boundary amended
Rev	Date	By	Description



Dixies Barns, High Street,
Ashwell, Hertfordshire SG7 5NT

t 01462 743647
e ashwell@csaenvironmental.co.uk
w csaenvironmental.co.uk

Project	Land off Wellington Road, Muxton		
Title	Site Location Plan		
Client	Seabridge Developments Ltd.		
Scale	1:2500 @ A3	Drawn	AS
Date	20.05.2016	Checked	RR
Drawing No.	CSA/2352/118	Rev	B