


1/3

# Location Plan for 51 Wellington Road

TELFORD & WREKIN COUNCIL  
 BUILDING CONTROL  
 RECEIVED  
 2 8 NOV 2016  
 PLAN No .....

TELFORD & WREKIN COUNCIL  
 BUILDING CONTROL  
 RECEIVED  
 2 8 NOV 2016  
 PLAN No .....

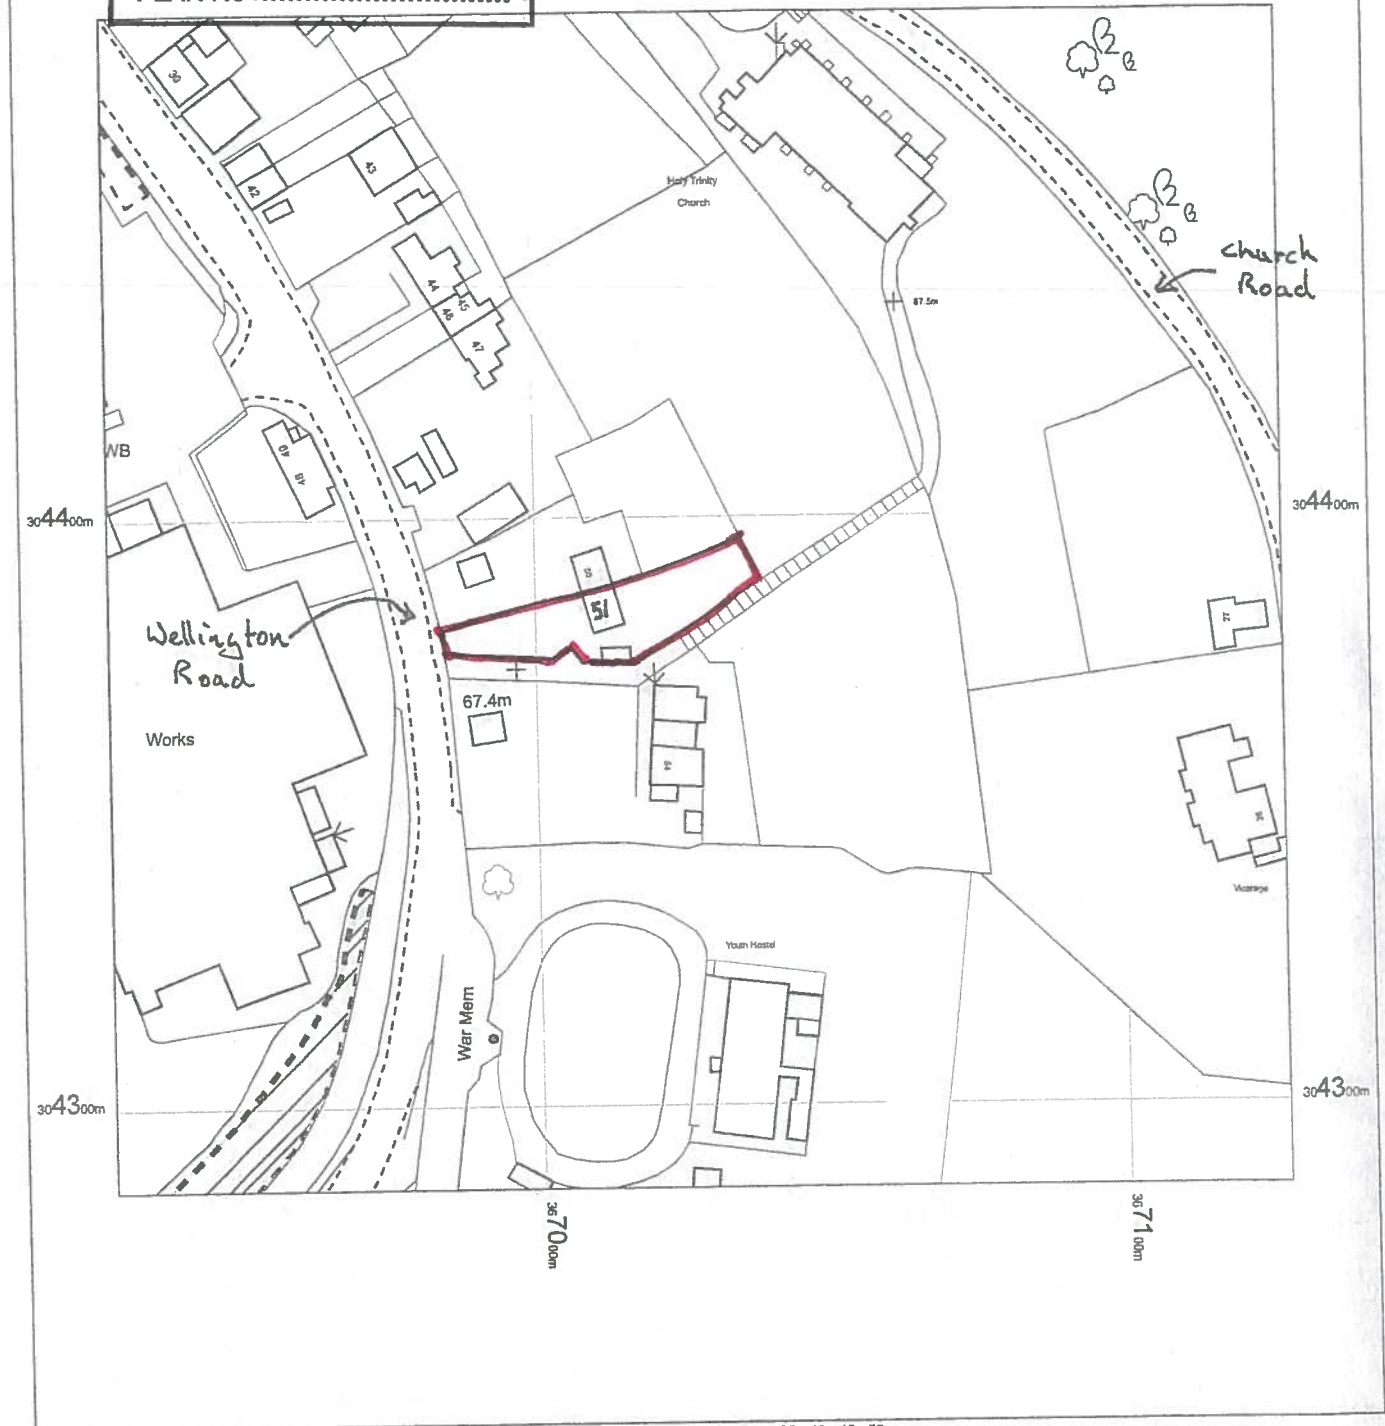

Prepared by  
 S.A. Ltd  
 Coalbrookdale  
 Telford.

OS MasterMap 1250/2500/10000 scale  
 18 November 2016, ID: BLJT-00577544  
 www.planningapplicationmaps.co.uk  
 1:1250 scale print at A4, Centre: 367028 E, 304388 N  
 ©Crown Copyright and database rights 2016 OS  
 100019980

