



2/3

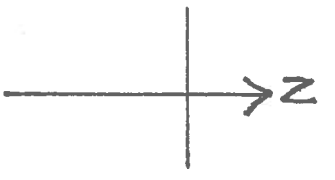

Block Plan for 51 Wellington Road  
Scale 1:200

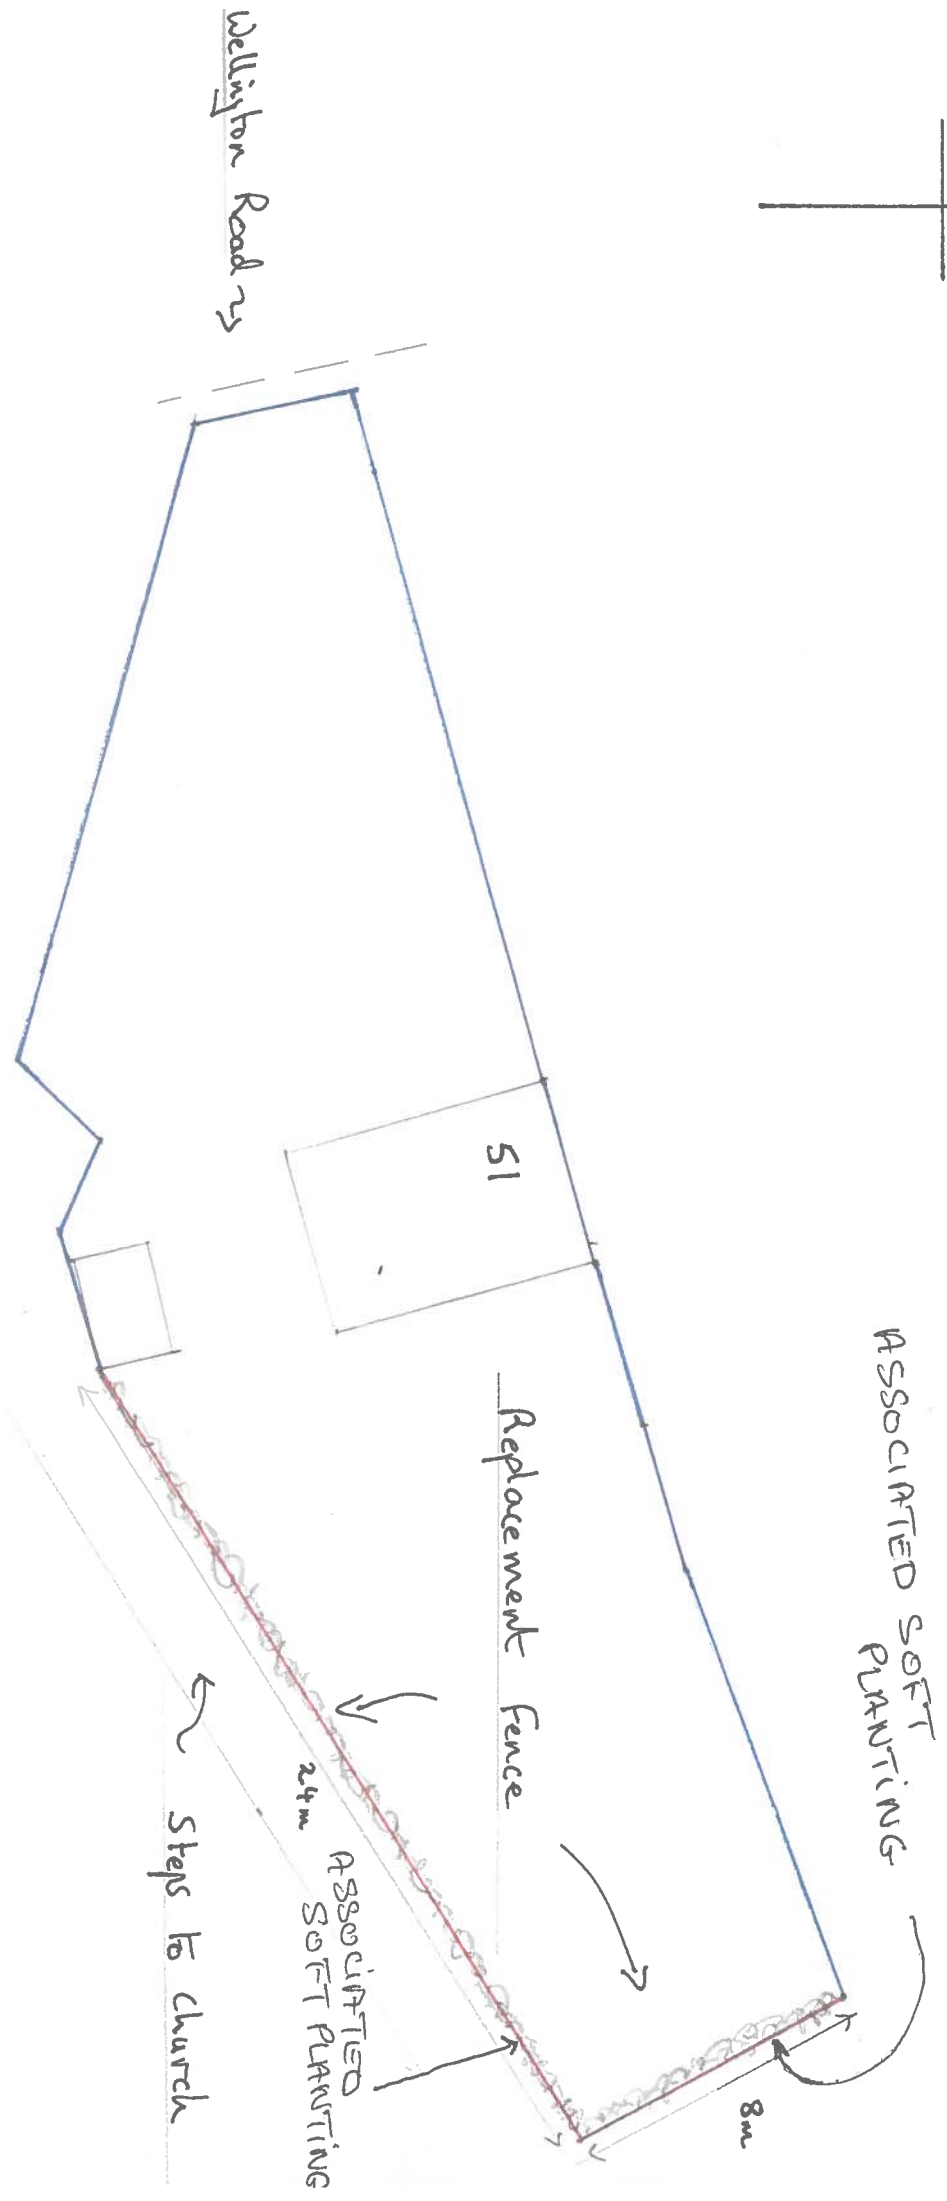

TELFORD & WREKIN COUNCIL  
 BUILDING CONTROL  
 RECEIVED  
 2 8 NOV 2016

Prepared by SA KH  
 Coalsbrookdale