


2/3

# Proposed Elevations for 51 Wellington Road


Scale 1:100

ASSOCIATED SOFT PLANTING AND FOREST GREEN STAINING TO ALL PARTS OF THE FENCE.

TELFORD & WREKIN COUNCIL  
BUILDING CONTROL  
RECEIVED  
28 NOV 2016  
PLAN No. ....

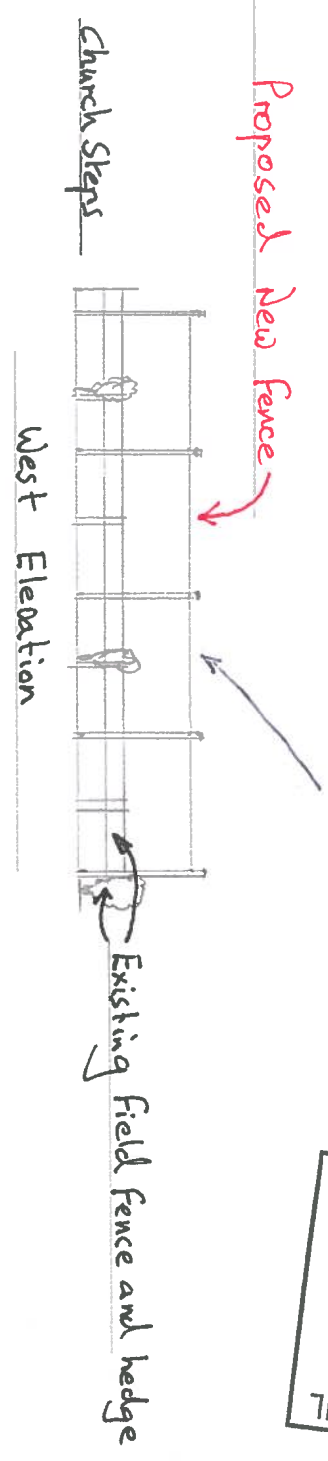

ASSOCIATED SOFT PLANTING AND FOREST GREEN STAINING TO ALL PARTS OF THE FENCE

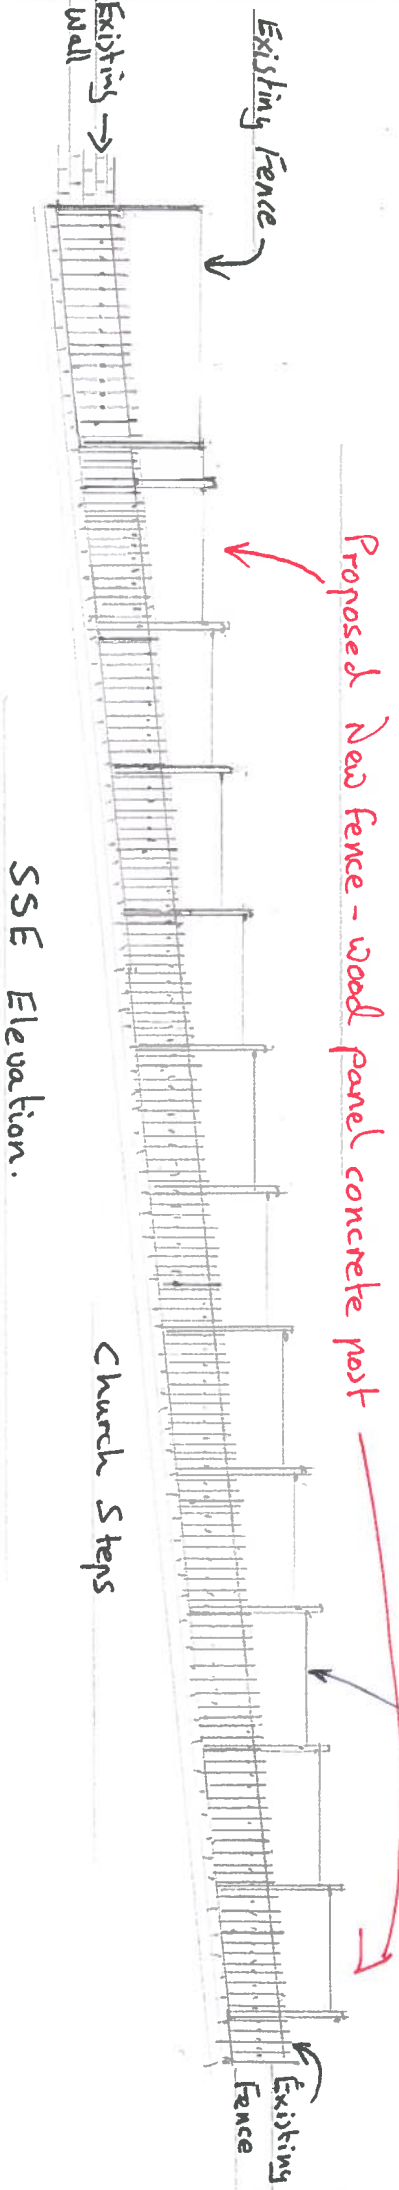

Prepared by S.A. Ltd Coalbrookdale