




SECTION 1 H. SCALE = V. SCALE = 1:500 @ A3

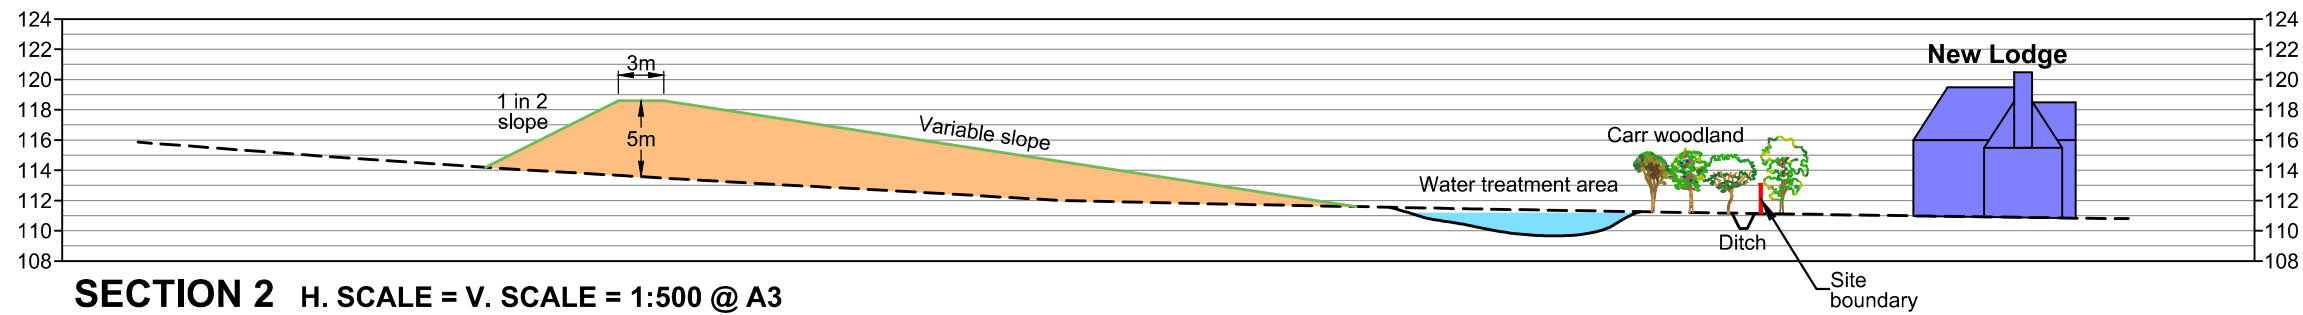

SECTION 2 H. SCALE = V. SCALE = 1:500 @ A3

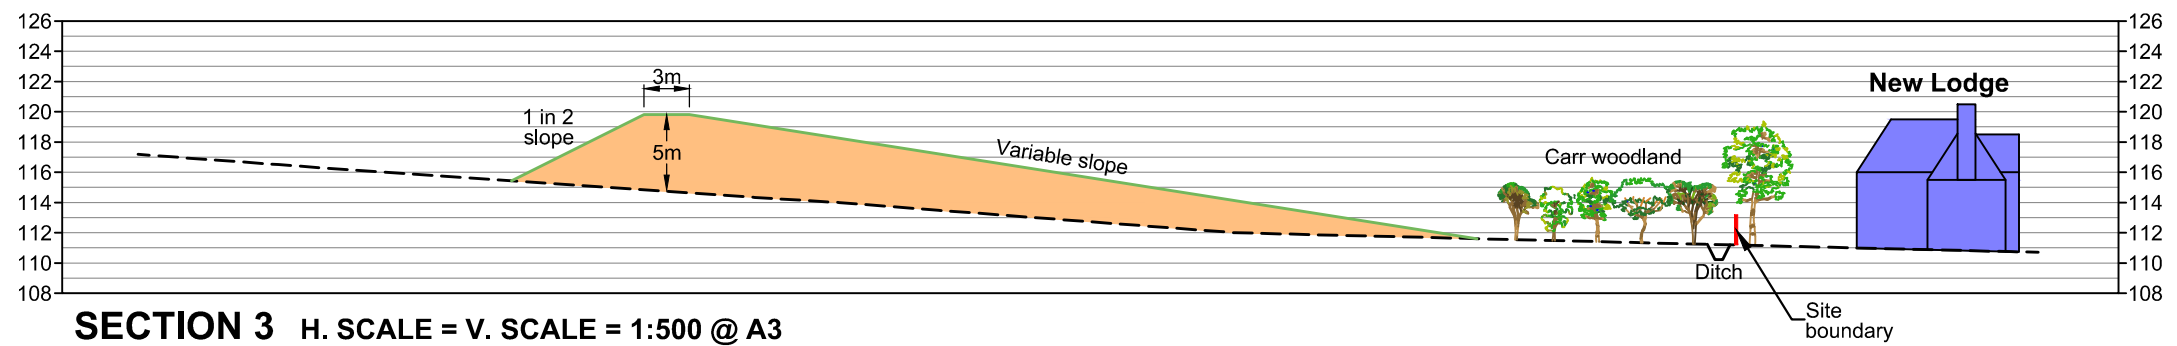

SECTION 3 H. SCALE = V. SCALE = 1:500 @ A3

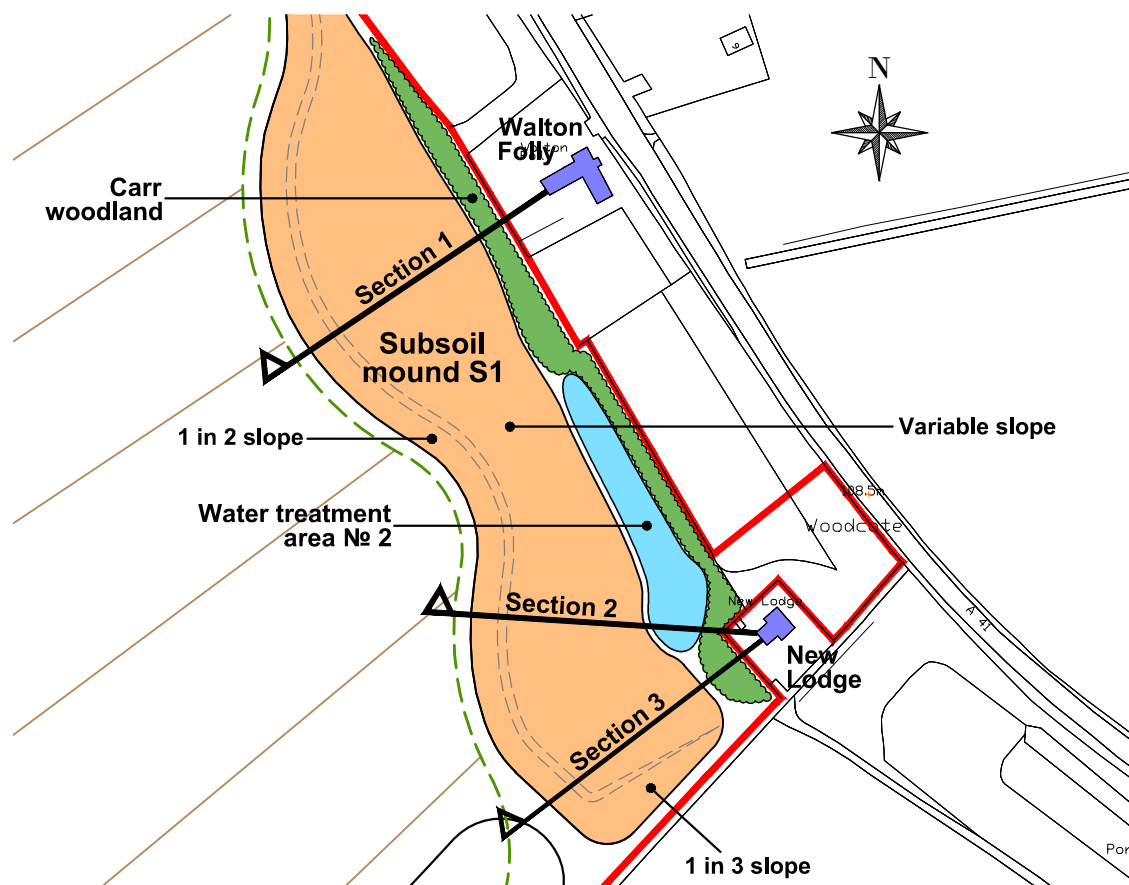

© Crown Copyright 2015.
All rights reserved.
Licence number 0100031673

MICK GEORGE 
6 LANCASTER WAY
ERMINE BUSINESS PARK
HUNTINGDON
CAMBS
PE29 6XU
TEL: 01480 498099 FAX: 01480 498077
WWW.MICKGEORGE.CO.UK

Project
PAVE LANE QUARRY

Title
CROSS SECTIONS

Drawn: AP	Approved: JG
Date: 21/09/2016	Scale: As shown
Drawing number P2/16/07	Paper size A3
	Rev. -