


B

Orders are subject to Omar Park Homes Limited Standard Terms & Conditions
 Copyright Omar Park Homes Limited - All rights reserved
 No part of this drawing may be reproduced or copied

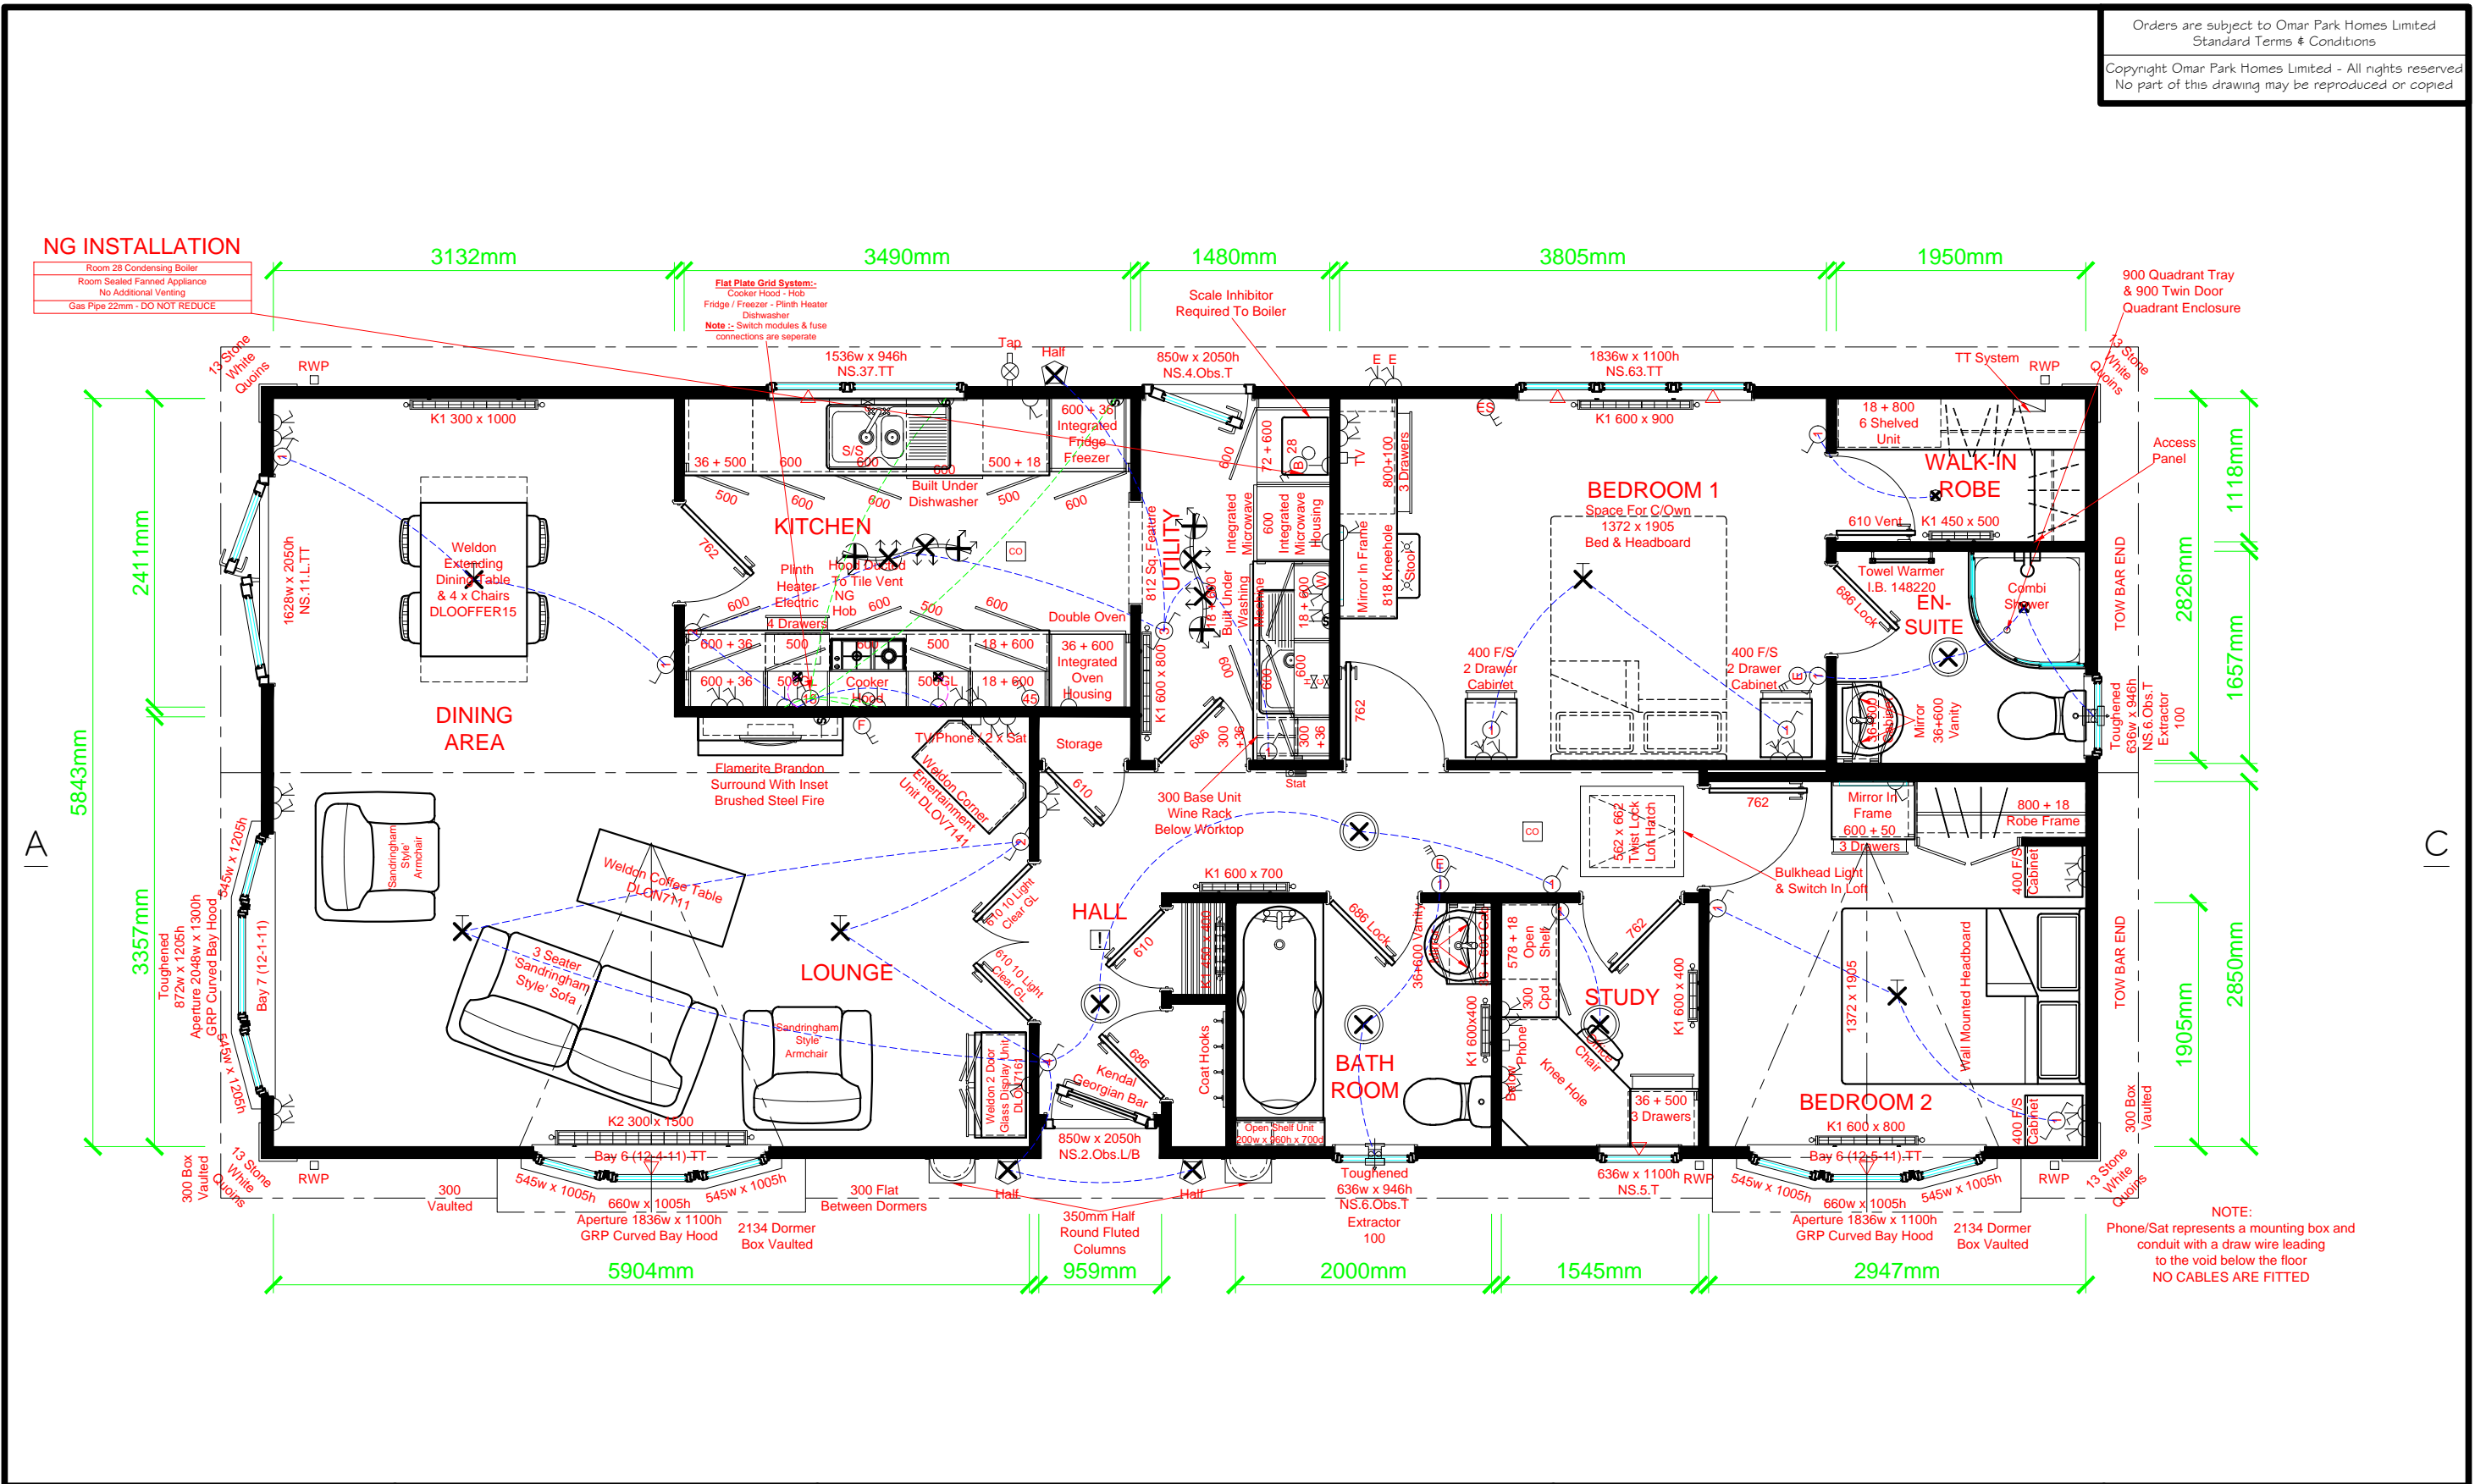

London Road, Brandon, Suffolk. IP27 ONE
 Phone: 01842 810673 - Fax: 01842 814328

PARK OWNER: APPROXIMATE DIMENSIONS
 Please note that the following overhang dimensions will need to be considered in order to comply with the spacing requirements of the 'Model Standards - 1989' on your park

Overall Wall Length Including Cladding = 13.774m
 Overall Wall Width Including Cladding = 6.070m
 Overall Wall Length Including Roof & Windows = 14.370m
 Overall Wall Width Including Roof & Windows = 7.028m
 Maximum Transport Width = 3.564m
 Maximum Transport Height = 4.350m

14.326m x 6.012m (47'-0" x 20')

Middleton 2DB Utility & Study

Kingshead Park

No:	Revision:	Date:
A	Production details added. (MRE 1207G)	24-12-15
B	Production details amended. (AGP 12129)	08-01-16

Date:	25-11-15	11845
Scale:	1:50	
Drawn By:	BJE	
Drawing No:	38 15 1096	
Serial No:	16 OM 38 6142	
This home is designed in accordance with B5.3632		

D